

BEFORE THE ILLINOIS POLLUTION CONTROL BOARD

Dave, Michelle, and Aaron Rauch)
(Property Identification Number) **PCB 20-**
08-09-400-006)) **(Tax Certification)**
)

NOTICE

PLEASE TAKE NOTICE that I have today filed with the Office of the Clerk of the Pollution Control Board an **APPEARANCE** and **RECOMMENDATION OF THE ILLINOIS ENVIRONMENTAL PROTECTION AGENCY**, copies of which are herewith served upon you.


David Rauch
1700 Quartz Lane
Ingraham, Illinois 62434

Don Brown, Clerk
Illinois Pollution Control Board
James R. Thompson Center
100 West Randolph Street, Suite 11-500
Chicago, Illinois 60601

Copies also provided electronically as follows:

Illinois Department of Revenue
via email at REV.PropTaxApp@illinois.gov
101 West Jefferson
Springfield, Illinois 62794

ILLINOIS ENVIRONMENTAL PROTECTION AGENCY

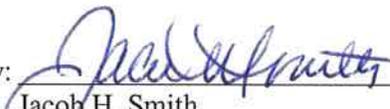By: 
Jacob H. Smith
Assistant Counsel
Division of Legal Counsel

DATED: March 3, 2020

Illinois Environmental Protection Agency
1021 North Grand Avenue East
Post Office Box 19276
Springfield, Illinois 62794-9276
(217) 782-5544

THIS FILING IS SUBMITTED ON RECYCLED PAPER

BEFORE THE ILLINOIS POLLUTION CONTROL BOARD

Dave, Michelle, and Aaron Rauch
(Property Identification Number
08-09-400-006)


)
) **PCB 20-**
) **(Tax Certification)**
)

APPEARANCE

The undersigned, as one of its attorneys, hereby enters an APPEARANCE on behalf of Respondent,
Illinois Environmental Protection Agency.

ILLINOIS ENVIRONMENTAL PROTECTION AGENCY

By: _____

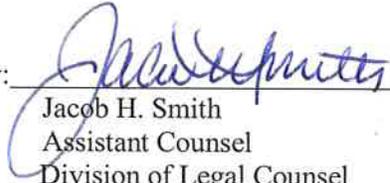
Jacob H. Smith
Assistant Counsel
Division of Legal Counsel

DATED: March 3, 2020

Illinois Environmental Protection Agency
1021 North Grand Avenue East
Post Office Box 19276
Springfield, Illinois 62794-9276
(217)782-5544

THIS FILING IS SUBMITTED ON RECYCLED PAPER

BEFORE THE ILLINOIS POLLUTION CONTROL BOARD

Dave, Michelle, and Aaron Rauch)
(Property Identification Number) **PCB 20-**
08-09-400-006) **(Tax Certification)**
)
)

RECOMMENDATION OF THE ILLINOIS ENVIRONMENTAL PROTECTION AGENCY

The Illinois Environmental Protection Agency ("Illinois EPA") hereby files its Recommendation pursuant to Section 125.204 of the regulations of the Illinois Pollution Control Board ("Board"), 35 Ill. Adm. Code 125.204.

1. On December 19, 2019, the Illinois EPA received a request from Dave Rauch (log number TC-142136, Exhibit A) for an Illinois EPA recommendation regarding the tax certification of water pollution control facilities pursuant to 35 Ill. Adm. Code 125.204.
2. The facility's address is: Dave, Michelle, and Aaron Rauch
201 Platinum Road
Ingraham, IL 62434

The proposed water pollution control facility in this request is located in the SE ¼ of Section 9, T4N, R8E of the 3rd P.M. in Clay County, at the above street address and consist of the following facilities:

One (1) concrete manure pit (approximately 101 ft. x 340 ft. x 8 ft.), the concrete slatted portion of the floor over the manure pit that capture and contain waste generated in the barn above, twelve (12) pump out pits (approximately 5 ft. x 6 ft. each) to allow manure removal from the manure pit, and Form-A-Drain plastic perimeter drainage tiles (approximately 1,004 ft. x 6 in.) located around the footing of the manure pit to prevent flotation of the pit.


These livestock waste management facilities are used to collect, transport, and/or store livestock waste prior to cropland application, and is further described in Exhibit A.

3. Section 11-10 of the Property Tax Code, 35 ILCS 200/11-10 (2018), and Section 125.200(a) of the Board's regulations, 35 Ill. Adm. Code 125.200(a), define "pollution control facilities" as:

any system, method, construction, device or appliance appurtenant thereto or any portion of any building or equipment, that is designed, constructed, installed or operated for the primary purpose of: eliminating, preventing, or reducing air or water pollution ...or treating, pretreating, modifying or disposing of any potential solid, liquid or gaseous pollutant which if released without treatment, pretreatment modification or disposal might be harmful, detrimental or offensive to human, plant or animal life, or to property.
4. In order to receive preferential tax treatment as pursuant to 35 ILCS 200/11-5 (2018), pollution control facilities must be certified as such by the Board, 35 ILCS 200/11-20 (2014) and 35 Ill. Adm. Code 125.200(a).
5. Upon receipt of a tax certification application, the Illinois EPA must file a recommendation on the application with the Board, 35 Ill Adm. Code 125.204(a).
6. Based on the information in the application and the purpose of the facility, it is the Illinois EPA's engineering judgment that the described facilities may be considered "pollution control facilities," pursuant to 35 Ill. Adm. Code 125.200(a), with the primary purpose of eliminating, preventing, or reducing water pollution, or as otherwise provided in 35 Ill. Adm. Code 125.200, and is eligible for tax certification from the Board.

WHEREFORE, the Illinois EPA recommends that the Board issue the requested tax certification.

ILLINOIS ENVIRONMENTAL PROTECTION AGENCY

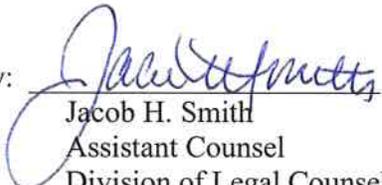By: 
Jacob H. Smith
Assistant Counsel
Division of Legal Counsel

Dated: March 3, 2020

Illinois Environmental Protection Agency
1021 North Grand Ave. E.
P.O. Box 19276
Springfield, Illinois 62794-9276
217/782-5544



ILLINOIS ENVIRONMENTAL PROTECTION AGENCY

1021 NORTH GRAND AVENUE EAST, P.O. BOX 19276, SPRINGFIELD, ILLINOIS 62794-9276 • (217) 782-3397

JB PRITZKER, GOVERNOR

JOHN J. KIM, DIRECTOR

Memorandum

To: Charles Gunnarson, Division of Legal Counsel

From: Darin E. LeCrone, Manager, Industrial Unit, Permit Section *DEL*

Date: February 19, 2020

Re: Dave, Michelle, and Aaron Rauch – Ingraham
Recommendation of Tax Certification
Log# TC-142136
Property Index# 08-09-400-006

The Bureau of Water received a request on December 19, 2019 from Dave Rauch for an Illinois EPA recommendation regarding the tax certification of water pollution control facilities pursuant to 35 Ill. Adm. Code 125.204. We offer the following recommendation.

The water pollution control facilities in this request include the following:

Dave, Michelle, and Aaron Rauch
201 Platinum Rd.
Ingraham, IL 62434

SE ¼ of Section 9, T4N, R8E of the 3rd PM in Clay County

The livestock waste handling facilities consisting of one (1) concrete manure pit (approximately 101 ft. x 340 ft. x 8 ft.), the concrete slatted portion of the floor over the manure pit that capture and contain waste generated in the barn above, twelve (12) pumpout pits (approximately 5 ft. x 6 ft. each) to allow manure removal from the manure pit, and Form-A-Drain plastic perimeter drainage tiles (approximately 1,004 ft. x 6 in.) located around the footing of the manure pit to prevent flotation of the pit. The facility collects, transports and stores livestock waste prior to cropland application.

The facility is further described in the enclosed applications and supporting documents.

Based on the information included in this submittal, it is our engineering judgment that the above proposed facilities may be considered "Pollution Control Facilities" under 35 IAC 125.200(a), with the primary purpose of eliminating, preventing, or reducing water pollution, or as otherwise provided in this section, and therefore eligible for tax certification from the Illinois Pollution Control Board. The Bureau of Water therefore recommends that the Board issue the requested tax certification for these facilities.

If you have any questions regarding the above, please contact Wei Han at 217/782-0610.

DEL:WH:Tax Cert Recommendation.docx

cc: Tax Cert File

Watershed Unit Tax Certification Review Sheet

Project Name: Dave, Michelle, and Aaron Rouch

Date: January 16, 2020

Reviewer: WH

Type: Agchem
 Livestock

Log number: TC-142136

Contact:

Applicant: Dave Rouch
1700 Quartz Lane
Ingraham, IL 62434

Phone: 618-752-5353

Facility: Dave, Michelle, and Aaron Rouch
201 Platinum Rd.
Ingraham, IL 62434

Property Index#: 08-09-400-006

Parcel#: 0809400006

County: Clay

Legal Description:

SE of Section: 9 Twp: 4N R: 8E PM: 3rd

Signature: Dave Rouch

Title: Owner

Date Control Devices installed: December 2016

Wastes: Livestock waste is applied to cropland.
 Agrichemical rinsate and spillage is recycled through the facility and/or land applied.
 Other: _____

Physical Description of Pollution Control Devices:

The livestock waste handling facilities consist of one (1) concrete manure pit (approximately 101 ft. x 340 ft. x 8 ft) and the concrete slatted portion of the floor over the manure pit that capture and contain waste generated in the barn above. The concrete manure pit has twelve (12) pumpout pits (approximately 5 ft. x 6 ft. each) to allow manure removal from the manure pit. Form-A-Drain perimeter drainage tiles (approximately 1,004 ft. x 6 in.) are located around the footing of the manure pit to prevent flotation of the pit. The facility collects, transports and stores livestock waste prior to cropland application.

Pollution control facilities requested by the applicant through Description of Pollution Control Facilities, Section C of the application and email dated 01/14/2020 and 01/16/2020 attached drawings.

One (1) concrete manure pit; (approximately 101 ft. x 340 ft. x 8 ft)

Concrete slatted floor at the pit;

Pumpout pits attached to the manure pit, 12 x 5 ft. x 6 ft.

Form-A-Drain perimeter drainage tiles at the pit: 1,004 ft. x 6 in

A process flow diagram and a plan view of the pit is submitted with email dated 01/14/2020.

Recommended Action: Issue tax certification.

Han, Wei

From: Michelle Rauch <rauchgang@gmail.com>
Sent: Thursday, January 16, 2020 9:25 AM
To: Han, Wei
Subject: Re: [External] Re: TC-142136 Dave, Michelle, and Aaron Rauch - Ingraham

There is 1004 linear feet of perimeter drain tile constructed of 6inch plastic Form-A-Drain.

On Wed, Jan 15, 2020 at 9:05 AM Han, Wei <Wei.Han@illinois.gov> wrote:

Yes, the attached information is needed to complete our review. What is the material (HDPE, plastics, etc.), total linear length and pipe diameter of the perimeter drainage tile?

Thanks,

Wei Han, P.E.

Illinois Environmental Protection Agency

BOW/DWPC/Permit Section

1021 North Grand Avenue E.

P.O. Box 19276

Springfield, IL 62794-9276

Phone: 217-524-3034

Email: Wei.Han@Illinois.gov

From: Michelle Rauch <rauchgang@gmail.com>
Sent: Tuesday, January 14, 2020 11:47 AM
To: Han, Wei <Wei.Han@Illinois.gov>
Subject: [External] Re: TC-142136 Dave, Michelle, and Aaron Rauch - Ingraham

Is this what you are needing from us?

On Thu, Jan 9, 2020 at 12:29 PM Han, Wei <Wei.Han@illinois.gov> wrote:

Mr. Rauch,

The Agency has received your application for tax certification for a swine farm located in Ingraham, IL. The following information is needed in order to complete our review:

1. A plan view drawing of the manure pit showing the dimension of the pit, and locations of the pumpout pits, perimeter drainage titles, if any.
2. Pumpout pits and perimeter drainage titles attached to the manure pit can be included in tax certification. Should these structures be certified, please provide construction material (concrete, plastic, etc.), dimensions (linear length, depth, diameter, etc.) and the number of the structures.
3. A diagram showing the flow of livestock waste from the initial animal waste collection or containment area through all pollution control facilities to final disposal on cropland.

Please let me know if you have any questions.

Wei Han, P.E.

Illinois Environmental Protection Agency

BOW/DWPC/Permit Section

1021 North Grand Avenue E.


P.O. Box 19276

Springfield, IL 62794-9276

Phone: 217-524-3034

Email: Wei.Han@Illinois.gov

State of Illinois - CONFIDENTIALITY NOTICE: The information contained in this communication is confidential, may be attorney-client privileged or attorney work product, may constitute inside information or internal deliberative staff communication, and is intended only for the use of the addressee. Unauthorized use, disclosure or copying of this communication or any part thereof is strictly prohibited and may be unlawful. If you have received this communication in error, please notify the sender immediately by return e-mail and destroy this communication and all copies thereof,

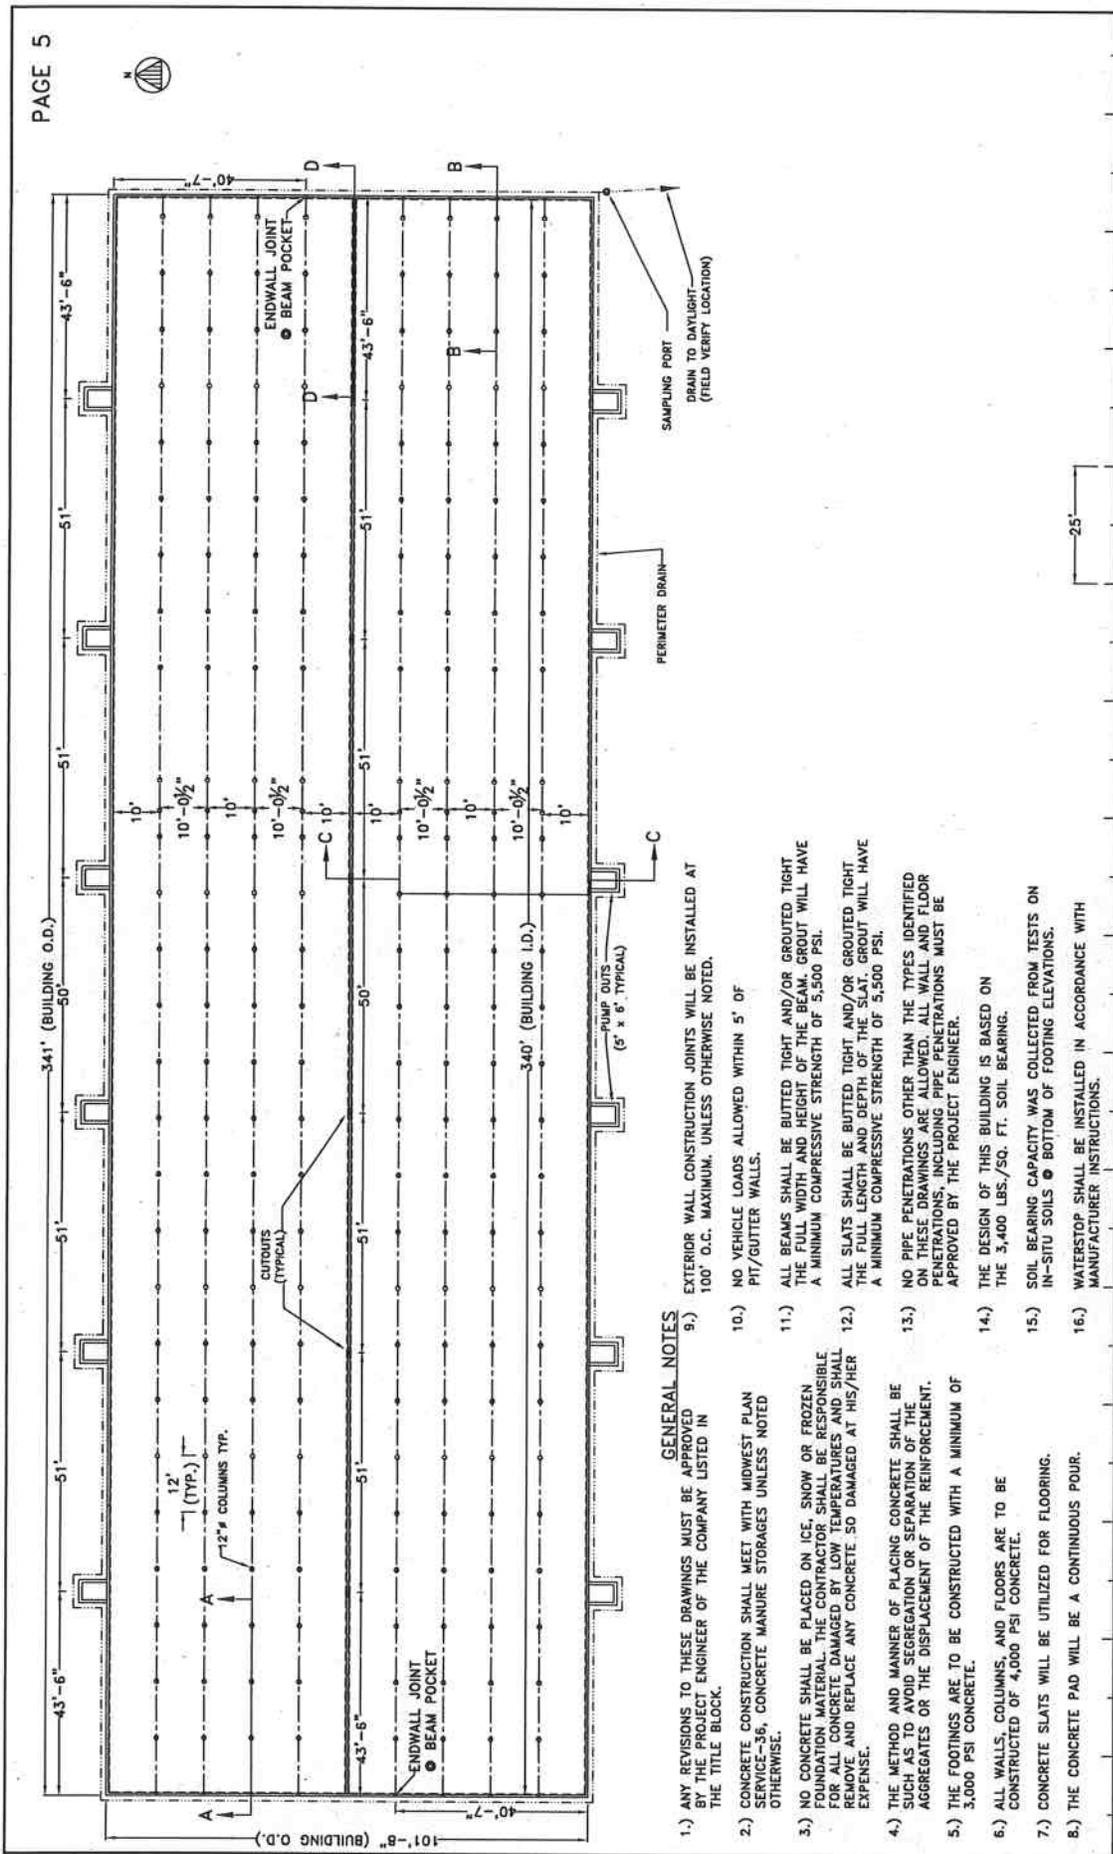


GENERAL NOTES

- 1.) ANY REVISIONS TO THESE DRAWINGS MUST BE APPROVED BY THE PROJECT ENGINEER OF THE COMPANY LISTED IN THE TITLE BLOCK.
- 2.) CONCRETE CONSTRUCTION SHALL MEET WITH MIDWEST PLAN SERVICE-36, CONCRETE MANURE STORAGES UNLESS NOTED OTHERWISE.
- 3.) NO CONCRETE SHALL BE PLACED ON ICE, SNOW OR FROZEN FOUNDATION MATERIAL. THE CONTRACTOR SHALL BE RESPONSIBLE FOR ALL CONCRETE DAMAGED BY LOW TEMPERATURES AND SHALL REMOVE AND REPLACE ANY CONCRETE SO DAMAGED AT HIS/HER EXPENSE.
- 4.) THE METHOD AND MANNER OF PLACING CONCRETE SHALL BE SUCH AS TO AVOID SEGREGATION OR SEPARATION OF THE AGGREGATES OR THE DISPLACEMENT OF THE REINFORCEMENT.
- 5.) THE FOOTINGS ARE TO BE CONSTRUCTED WITH A MINIMUM OF 3,000 PSI CONCRETE.
- 6.) ALL WALLS, COLUMNS, AND FLOORS ARE TO BE CONSTRUCTED OF 4,000 PSI CONCRETE.
- 7.) CONCRETE SLATS WILL BE UTILIZED FOR FLOORING.
- 8.) THE CONCRETE PAD WILL BE A CONTINUOUS POUR.
- 9.) EXTERIOR WALL CONSTRUCTION JOINTS WILL BE INSTALLED AT 100' O.C. MAXIMUM, UNLESS OTHERWISE NOTED.
- 10.) NO VEHICLE LOADS ALLOWED WITHIN 5' OF FIT/GUTTER WALLS.
- 11.) ALL BEAMS SHALL BE BUTTED TIGHT AND/OR GROUTED TIGHT THE FULL WIDTH AND HEIGHT OF THE BEAM. GROUT WILL HAVE A MINIMUM COMPRESSIVE STRENGTH OF 5,500 PSI.
- 12.) ALL SLATS SHALL BE BUTTED TIGHT AND/OR GROUTED TIGHT THE FULL LENGTH AND DEPTH OF THE SLAT. GROUT WILL HAVE A MINIMUM COMPRESSIVE STRENGTH OF 5,500 PSI.
- 13.) NO PIPE PENETRATIONS OTHER THAN THE TYPES IDENTIFIED ON THESE DRAWINGS ARE ALLOWED. ALL WALL AND FLOOR PENETRATIONS, INCLUDING PIPE PENETRATIONS MUST BE APPROVED BY THE PROJECT ENGINEER.
- 14.) THE DESIGN OF THIS BUILDING IS BASED ON THE 3,400 LBS./SQ. FT. SOIL BEARING.
- 15.) SOIL BEARING CAPACITY WAS COLLECTED FROM TESTS ON IN-SITU SOILS @ BOTTOM OF FOOTING ELEVATIONS.
- 16.) WATERSTOP SHALL BE INSTALLED IN ACCORDANCE WITH MANUFACTURER INSTRUCTIONS.

 <p>Frank & West Environmental Engineers, Inc. 1023 S 2nd Street Springfield, IL 62704 Phone: 217/679-7981 Fax: 217/679-8362</p>	<p>DAVE RAUCH PLAN VIEW DRAWN BY: CEO</p>	<p>2017 © FRANK & WEST ENVIRONMENTAL ENGINEERS, INC. THESE PLANS AND SPECIFICATIONS ARE THE PROPERTY OF FRANK & WEST ENVIRONMENTAL ENGINEERS, INC. ARE ONLY FOR THIS PROJECT AND MAY NOT BE USED, COPIED OR DUPLICATED WITHOUT PRIOR WRITTEN CONSENT. SCALE: AS SHOWN DATE: 04/11/16 REVISED ON: 06/02/16 DRAWING NO. 16-13501</p>
--	--	--

POLLUTION CONTROL FACILITY
PROCESS FLOW DIAGRAM

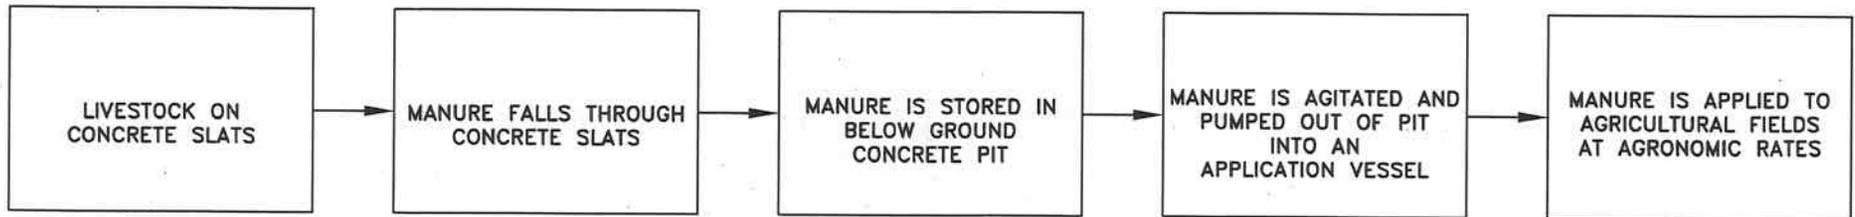

Han, Wei

From: Han, Wei
Sent: Thursday, January 9, 2020 12:29 PM
To: rauchgang@gmail.com
Subject: TC-142136 Dave, Michelle, and Aaron Rauch - Ingraham

Mr. Rauch,

The Agency has received your application for tax certification for a swine farm located in Ingraham, IL. The following information is needed in order to complete our review:

1. A plan view drawing of the manure pit showing the dimension of the pit, and locations of the pumpout pits, perimeter drainage tiles, if any.
2. Pumpout pits and perimeter drainage tiles attached to the manure pit can be included in tax certification. Should these structures be certified, please provide construction material (concrete, plastic, etc.), dimensions (linear length, depth, diameter, etc.) and the number of the structures.
3. A diagram showing the flow of livestock waste from the initial animal waste collection or containment area through all pollution control facilities to final disposal on cropland.

Please let me know if you have any questions.

Wei Han, P.E.
Illinois Environmental Protection Agency
BOW/DWPC/Permit Section
1021 North Grand Avenue E.
P.O. Box 19276
Springfield, IL 62794-9276

Phone: 217-524-3034
Email: Wei.Han@Illinois.gov



Illinois Environmental Protection Agency

1021 North Grand Avenue East • P.O. Box 19276 • Springfield • Illinois • 62794-9276 • (217) 782-3397

Application for Certification (Property Tax Treatment) Pollution Control Facility

FOR AGENCY USE ONLY	
File Number: _____	Date Rec'd: _____
Certification Number: _____	Date: _____

Facility Type (check one): Air Water

This form is to be used for any application for certification of property tax treatment for a pollution control facility for air or water from the Illinois EPA. Separate applications must be completed for each control facility claimed. Do not mix types (air and water). Where both air and water operations are related, file two applications.

If attachments are needed, record them consecutively on an index sheet.

RECEIVED
DEC 19 2019

You may complete this form online, save a copy locally, print, sign and submit it to:

Illinois EPA
Attention: Ray E. Pilapil, Permit Section
Division of Air Pollution Control
1021 North Grand Avenue East, P.O. Box 19276
Springfield, IL 62794-9276

Illinois EPA
Attention: Al Keller, Permit Section
Division of Water Pollution Control
1021 North Grand Avenue East, P.O. Box 19276
Springfield, IL 62794-9276

I. Applicant Information:

Company Name: <u>Dave, Michelle, and Aaron Rauch</u>	Person to Contact for Additional Details: _____
Person Authorized to Receive Certification: <u>David Rauch</u>	Person to Contact for Additional Details: _____
Street Address: <u>1700 Quartz Lane</u>	Street Address: _____
City: <u>Ingraham</u> State: <u>IL</u>	City: _____ State: _____
Zip: <u>62434</u> Phone: <u>618-752-5353</u>	Zip: _____ Phone: _____
Email Address: <u>rauchgang@gmail.com</u>	Email Address: _____

II. Facility Information:

Facility Location: Quarter Section: 9 Township: 4N Range: 8E
Municipality: _____ Township: Pixley

Note: A plat map location is requested for facilities located outside of municipal boundaries.

Address: 201 Platinum Road City: Ingraham
State: IL Zip Code: 62434 County: Clay Book Number: _____

Property Index Number: 08-09-400-006

Note: The Property Index Number is the numerical reference used to identify a parcel of real property for assessment and taxation purposes.

Manufacturing Operations Information:

Nature of Operations Conducted at the Above Location:

Swine wean to finish operation

Permit Information:

WPC Construction Permit Number: _____	Date Issued: _____
NPDES Permit Number: _____	Date Issued: _____ Exp. Date: _____
APC Construction Permit Number: _____	Date Issued: _____
APC Operating Permit Number: _____	Date Issued: _____ Exp. Date: _____

Note: Submit copies of all relevant permits issued by local pollution control agencies. (e.g. MSD Construction Permit)

This Agency is authorized to request this information under 415 ILCS 5/4(b)(2012). Disclosure of this information is voluntary and no penalties will result from the failure to provide the information. However, the absence of the information could prevent your application from being processed or could result in denial of your application.

Manufacturing Process Information:

Please provide information on the manufacturing process and materials on which pollution control facility is used, including each major piece of equipment associated with the pollution control facility (or low sulfur dioxide emission coal fueled device).
Description of the Process:

Handling liquid swine manure in a single holding area

Materials Used in the Process:

concrete + slats

Pollution Control Facility Information:

Please provide a narrative description of the pollution control facility (or low sulfur dioxide emission coal fueled device), and an explanation of why its primary purpose is to eliminate, prevent or reduce pollution. State the type of control facility, as well as a narrative description and a process flow diagram describing the pollution control facility. Include an average analysis of the influent and effluent of the control facility stating the collection efficiency, if applicable.

Describe the Pollution Control Facility (or Low Sulfur Dioxide Emission Coal Fueled Device):

101' x 340' x 8' pit covered with slats

Describe the Primary Purpose of the Pollution Control Facility (or Low Sulfur Dioxide Emission Coal Fueled Device):

Handling swine manure

Identify the statute or regulation (federal or state), or local ordinance, if any, requiring the installation of the subject pollution control facility (or low sulfur dioxide emission coal fueled device).

N/A

Nature of Contaminants or Pollutants:

List air contaminants or water pollution substances released as effluents to the manufacturing processes. Also list the final disposal of any contaminants removed from the manufacturing processes.

Contaminant or Pollutant	Material Retained, Captured or Recovered	
	Description	Disposal or Use
Manure	Injection	Cropland injection

Note: Contaminant or pollutant means that which is removed from the process by the pollution control facility.

Point(s) of Waste Water Discharge:

Identify the location of the discharge to the receiving stream. This will typically refer to a source of water pollution but can include water-carried wastes from air pollution control facilities.

Plans and Specifications Attached Yes No

Submit Drawings, which clearly show:

- (a) Point(s) of discharge to receiving stream; and
- (b) Sewers and process piping to and from the control facility.

Are contaminants (or residues) collected by the control facility? Yes No

Note: If the collected contaminants are disposed of other than as wastes, state the disposition of the materials, and the value dollars reclaimed by the sale or reuse of the collected substances. State the cost of reclamation and related expense.

Project Status:

Date Installation Completed: Dec 1, 2016

Provide the date the pollution control facility was first placed into service and operated. If not, explain.

December 16, 2016

Status of installation on date of application:

complete

III. Verification and Signature:

The following information is submitted in accordance with the Illinois Property Tax Code, as amended, and to the best of my knowledge is true and correct.

Any person who knowingly makes a false, fictitious, or fraudulent material statement, orally or in writing, to the Illinois EPA commits a Class 4 felony. A second or subsequent offense after conviction is a Class 3 felony. (415 ILCS 5/44(h))


David Rauch Printed Name: owner Title:

For incorporated entities, signature should be from an authorized corporate representative.

David Rauch Signature: 12-10-19 Date:



[View Additional Details](#) [Add to Results](#)

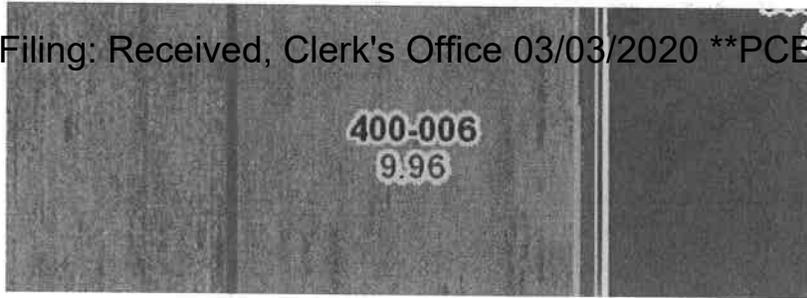

Parcel: 0809400006



Parcel Number

0809400006

Owner

RAUCH DAVID L, MICHELLE M & AARON M

Owner Address

1700 QUARTZ LN INGRAHAM IL 62434

Site Address

PLATINUM RD INGRAHAM IL 62434

Acreage

9.96

Legal Description

**SEC 9-4-8 510' X 850' IN SE/COR E/2 SE 9.96
AC**

Property Class

11

STATE OF ILLINOIS

COUNTY OF SANGAMON

)
)
)
)
)

CERTIFICATE OF SERVICE

I, the undersigned attorney at law, hereby certify that I have served on the date of March 3, 2020, the attached **APPEARANCE** and **RECOMMENDATION OF THE ILLINOIS ENVIRONMENTAL PROTECTION AGENCY**, upon the following persons by causing to be mailed a true copy thereof in an envelope duly addressed, bearing proper first class postage, and deposited in the United States mail at Springfield, Illinois:

David Rauch
1700 Quartz Lane
Ingraham, Illinois 62434

Copies also provided electronically as follows:

Illinois Department of Revenue
via email at REV.PropTaxApp.illinois.gov
101 West Jefferson
P.O. Box 19033
Springfield, Illinois 62794

[Electronic Filing]

Clerk
Illinois Pollution Control Board
James R. Thompson Center
100 West Randolph Street, Suite. 11-500
Chicago, Illinois 60601

ILLINOIS ENVIRONMENTAL PROTECTION AGENCY

/s/ Jacob H. Smith
Assistant Counsel
Division of Legal Counsel
1021 North Grand Avenue East
P.O. Box 19276
Springfield, Illinois 62794-9276
217.782.5544
217.782.9143 (TDD)

THIS FILING IS SUBMITTED ON RECYCLED PAPER