

**BEFORE THE ILLINOIS POLLUTION CONTROL BOARD**

Colwell Pork Farms, LLC- Franklin )  
(Property Identification Number ) PCB 21-  
15-20-300-017) (Tax Certification)  
)

**NOTICE**

Don Brown, Clerk  
Illinois Pollution Control Board  
James R. Thompson Center  
100 West Randolph Street, Suite 11-500  
Chicago, Illinois 60601

Jarrad Colwell  
3126 Colwell Rd.  
Franklin, IL 62638

**Copies also provided electronically as follows:**

Illinois Department of Revenue  
Via email at REV.PropTaxApp@illinois.gov  
101 West Jefferson  
Post Office Box 19033  
Springfield, Illinois 62794

**PLEASE TAKE NOTICE** that I have today filed with the Office of the Clerk of the Pollution Control Board an **APPEARANCE** and **RECOMMENDATION OF THE ILLINOIS ENVIRONMENTAL PROTECTION AGENCY**, a copy of which is herewith served upon you.

ILLINOIS ENVIRONMENTAL PROTECTION AGENCY

By:   
Joshua Leopold  
Assistant Counsel  
Division of Legal Counsel

DATED: April 23, 2021

Illinois Environmental Protection Agency  
1021 North Grand Avenue East  
Post Office Box 19276  
Springfield, Illinois 62794-9276  
(217) 558-1333

**THIS FILING IS SUBMITTED ON RECYCLED PAPER**

**BEFORE THE ILLINOIS POLLUTION CONTROL BOARD**

Colwell Farms, LLC- Franklin )  
(Property Identification Number ) PCB 21-  
15-20-300-017 ) (Tax Certification)  
)

**APPEARANCE**

The undersigned, as one of its attorneys, hereby enters an APPEARANCE on behalf of Respondent,  
Illinois Environmental Protection Agency.

ILLINOIS ENVIRONMENTAL PROTECTION AGENCY

By: \_\_\_\_\_

  
Joshua Leopold  
Assistant Counsel  
Division of Legal Counsel

DATED: April 23, 2020

Illinois Environmental Protection Agency  
1021 North Grand Avenue East  
Post Office Box 19276  
Springfield, Illinois 62794-9276  
(217)558-133

**THIS FILING IS SUBMITTED ON RECYCLED PAPER**

**BEFORE THE ILLINOIS POLLUTION CONTROL BOARD**

**Colwell Farms, LLC- Franklin**  
**(Property Identification Number**  
**15-20-300-017)**

) PCB 21-  
) (Tax Certification)  
)

**RECOMMENDATION OF THE ILLINOIS**  
**ENVIRONMENTAL PROTECTION AGENCY**

The Illinois Environmental Protection Agency (“Illinois EPA”) hereby files its Recommendation pursuant to Section 125.204 of the regulations of the Illinois Pollution Control Board (“Board”), 35 Ill. Adm. Code 125.204.

1. On February 8, 2021, the Illinois EPA received a request from Jarrad Colwell. (log number TC-143662, Exhibit A) for an Illinois EPA recommendation regarding the tax certification of water pollution control facilities pursuant to 35 Ill. Adm. Code 125.204.
2. The facility’s address is: Colwell Farms, LLC  
3122 Colwell Rd.  
Franklin, IL 62638

The proposed water pollution control facilities in this request are located in the SW ¼ of Section 20, T14N, R8W of the 3rd PM, in Morgan County the above street address and consist of the following:

Livestock waste management facilities consisting of one (1) concrete manure pit (approximately 193 ft. x 102 ft. x 10 ft., the concrete slatted portion of the floor over the manure pits that capture and contain waste generated in the barn above, and eight (8) pump out pits (approximately 6ft. x 6ft. x 10 ft. each) to allow manure removal from the pit, and Form-A-Drain perimeter drainage tiles (approximately 684 ft. x 6 in. total) located around the footing of the manure pit to prevent floatation of the pit.

This livestock waste management facility is used to collect, transport, and/or store livestock waste prior to cropland application, and are further described in Exhibit A.

3. Section 11-10 of the Property Tax Code, 35 ILCS 200/11-10 (2014), and Section 125.200(a) of the Board's regulations, 35 Ill. Adm. Code 125.200(a), define "pollution control facilities" as:

any system, method, construction, device or appliance appurtenant thereto or any portion of any building or equipment, that is designed, constructed, installed or operated for the primary purpose of: eliminating, preventing, or reducing air or water pollution ...or treating, pretreating, modifying or disposing of any potential solid, liquid or gaseous pollutant which if released without treatment, pretreatment modification or disposal might be harmful, detrimental or offensive to human, plant or animal life, or to property.
4. In order to receive preferential tax treatment as pursuant to 35 ILCS 200/11-5 (2014), pollution control facilities must be certified as such by the Board, 35 ILCS 200/11-20 (2014) and 35 Ill. Adm. Code 125.200(a).
5. Upon receipt of a tax certification application, the Illinois EPA must file a recommendation on the application with the Board, 35 Ill Adm. Code 125.204(a).
6. Based on the information in the application and the purpose of the facility, it is the Illinois EPA's engineering judgment that the described facilities may be considered "pollution control facilities," pursuant to 35 Ill. Adm. Code 125.200(a), with the primary purpose of eliminating, preventing, or reducing water pollution, or as otherwise provided in 35 Ill. Adm. Code 125.200, and are eligible for tax certification from the Board.

WHEREFORE, the Illinois EPA recommends that the Board issue the requested tax certification.

ILLINOIS ENVIRONMENTAL PROTECTION AGENCY

By:

  
\_\_\_\_\_  
Joshua Leopold  
Assistant Counsel  
Division of Legal Counsel

Dated: April 23, 2021

Illinois Environmental Protection Agency  
1021 North Grand Ave. E.  
P.O. Box 19276  
Springfield, Illinois 62794-9276  
217/558-1333



## ILLINOIS ENVIRONMENTAL PROTECTION AGENCY

1021 NORTH GRAND AVENUE EAST, P.O. BOX 19276, SPRINGFIELD, ILLINOIS 62794-9276 • (217) 782-3397

JB PRITZKER, GOVERNOR

JOHN J. KIM, DIRECTOR

# Memorandum

To: Mike Roubitchek, Division of Legal Counsel

From: Darin E. LeCrone, Manager, Industrial Unit, Permit Section *DL*

Date: March 25, 2021

Re: Colwell Pork Farms LLC – Franklin  
Recommendation of Tax Certification  
Log # TC-143662  
Property Index# 15-20-300-017

The Bureau of Water received a request on February 8, 2021 from Jarrad Colwell for an Illinois EPA recommendation regarding the tax certification of water pollution control facilities pursuant to 35 Ill. Adm. Code 125.204. We offer the following recommendation.

The water pollution control facilities in this request include the following:

Colwell Pork Farms LLC  
3122 Colwell Rd.  
Franklin, IL 62638

SW ¼ of Section 20, T14N, R8W of the 3<sup>rd</sup> PM in Morgan County

The livestock waste handling facilities consisting of one (1) concrete manure pit (approximately 193 ft. x 102 ft. x 10 ft.), the concrete slatted portion of the floor over the manure pit that capture and contain waste generated in the barn above, eight (8) pumpout pits (approximately 6 ft. x 6 ft. x 10 ft. each) to allow manure removal from the manure pit, and Form-A-Drain perimeter drainage tiles (approximately 684 ft. x 6 in. total) located around the footing of the manure pit to prevent flotation of the pit. The facility collects, transports and stores livestock waste prior to cropland application.

The facility is further described in the enclosed applications and supporting documents.

Based on the information included in this submittal, it is our engineering judgment that the above proposed facilities may be considered "Pollution Control Facilities" under 35 IAC 125.200(a), with the primary purpose of eliminating, preventing, or reducing water pollution, or as otherwise provided in this section, and therefore eligible for tax certification from the Illinois Pollution Control Board. The Bureau of Water therefore recommends that the Board issue the requested tax certification for these facilities.

If you have any questions regarding the above, please contact Wei Han at 217/782-0610.

DEL:WH:Tax Cert Recommendation.docx  
cc: Tax Cert File

2125 S. First Street, Champaign, IL 61820 (217) 278-5800  
2009 Mail Street Collinsville, IL 62234 (618) 346-5120  
9511 Harrison Street, Des Plaines, IL 60016 (847) 294-4000  
595 S. State Street, Elgin, IL 60123 (847) 608-3131

2309 W. Main Street, Suite 116, Marion, IL 62959 (618) 993-7200  
412 SW Washington Street, Suite D, Peoria, IL 61602 (309) 671-3022  
4302 N. Main Street, Rockford, IL 61103 (815) 987-7760

## Watershed Unit Tax Certification Review Sheet

Project Name: Colwell Pork Farms LLC

Date: March 18, 2021

Reviewer: WH

Type:  Agchem  
 Livestock

Log number: TC-143662

Contact: Same

Applicant: Jarrad Colwell  
3126 Colwell Rd.  
Franklin, IL 62638

Property Index#: 15-20-300-017

Facility: Colwell Pork Farms LLC  
3122 Colwell Rd.  
Franklin, IL 62638

Parcel#:

County: Morgan

Signature: Jarrad Colwell

Legal Description:

SW ¼ of Section: 20 Twp: 14N R: 8W PM: 3<sup>rd</sup>

Title: Owner

Date Control Devices installed: January 2021

Wastes:  Livestock waste is applied to cropland.  
 Agrichemical rinsate and spillage is recycled through the facility and/or land applied.  
 Other: \_\_\_\_\_

### Physical Description of Pollution Control Devices:

The livestock waste handling facilities consist of one (1) concrete manure pit (approximately 193 ft. x 102 ft. x 10 ft.) and the concrete slatted portion of the floor over the manure pit that capture and contain waste generated in the barn above. The concrete manure pit has eight (8) pumpout pits (approximately 6 ft. x 6 ft. x 10 ft. each) to allow manure removal from the manure pit. Form-a-Drain perimeter drainage tiles (approximately 684 ft. x 6 in. total) are located around the footing of the manure pit to prevent flotation of the pit. The facility collects, transports and stores livestock waste prior to cropland application.

Pollution control facilities requested by the applicant through Description of Pollution Control Facilities, Section 2 of the application form and the attachments:

One (1) concrete manure pit  
Concrete slatted floor;  
Eight (8) pumpout pits for the manure pit;  
Form-a-Drain perimeter drainage tiles.

A process flow diagram with narrative is provided by the attachment of the application.  
Recommended Action: Issue tax certification.

**Han, Wei**

---

**From:** Jake Nims <jnims@fwieng.com>  
**Sent:** Thursday, March 11, 2021 11:41 AM  
**To:** Han, Wei  
**Subject:** [External] FW: TC-143662 Colwell Pork Farms

Mr. Han,

Please see Mr. Colwell's response below.

Jake Nims  
Frank & West Environmental Engineers, Inc.  
1032 S. 2nd St.  
Springfield, IL 62704  
(217) 679-7361 office  
(217) 679-8362 fax  
(309) 530-2894 cell

---

**From:** Jarrad Colwell [mailto:colwelljarrad@gmail.com]  
**Sent:** Thursday, March 11, 2021 11:34 AM  
**To:** Jake Nims  
**Subject:** Re: TC-143662 Colwell Pork Farms

15-20-300-017. This is the correct parcel number.  
Thanks, Jarrad

Sent from my iPhone

---

On Mar 10, 2021, at 2:16 PM, Jake Nims <jnims@fwieng.com> wrote:

FYI, I just received this from the EPA.

Jake Nims  
Frank & West Environmental Engineers, Inc.  
1032 S. 2nd St.  
Springfield, IL 62704  
(217) 679-7361 office  
(217) 679-8362 fax  
(309) 530-2894 cell

---

**From:** Han, Wei [mailto:Wei.Han@Illinois.gov]  
**Sent:** Wednesday, March 10, 2021 2:11 PM  
**To:** Jake Nims  
**Subject:** TC-143662 Colwell Pork Farms

**Han, Wei**

---

**From:** Han, Wei  
**Sent:** Wednesday, March 10, 2021 2:11 PM  
**To:** Jake Nims  
**Subject:** TC-143662 Colwell Pork Farms

Mr. Nims,

The applicant provided two property ID numbers, 15-20-300-017 and 15-20-400-008 for the manure pit to be certified. Please clarify by indicating which property ID number is for the manure pit.

Thanks,

Wei Han, P.E.  
Illinois Environmental Protection Agency  
BOW/DWPC/Permit Section  
1021 North Grand Avenue E.  
P.O. Box 19276  
Springfield, IL 62794-9276

Phone: 217-524-3034  
Email: [Wei.Han@Illinois.gov](mailto:Wei.Han@Illinois.gov)



# Illinois Environmental Protection Agency

1021 North Grand Avenue East • P.O. Box 19276 • Springfield • Illinois • 62794-9276 • (217) 782-3397

## Application for Certification (Property Tax Treatment) Pollution Control Facility

FOR AGENCY USE ONLY	
File Number: _____	Date Rec'd: _____
Certification Number: _____	Date: _____

Facility Type (check one):  Air  Water

This form is to be used for any application for certification of property tax treatment for a pollution control facility for air or water from the Illinois EPA.

You must have Adobe Acrobat Reader 10 or above installed to use the features on this form.

You may complete this form online, save a copy locally, print, sign and submit it to:

Illinois EPA  
 Attention: Ray E. Pilapil, Permit Section  
 Division of Air Pollution Control  
 1021 North Grand Avenue East, P.O. Box 19276  
 Springfield, IL 62794-9276

Illinois EPA  
 Attention: Al Keller, Permit Section  
 Division of Water Pollution Control  
 1021 North Grand Avenue East, P.O. Box 19276  
 Springfield, IL 62794-9276

### I. Applicant Information:

Company Name: <u>Colwell Pork Farms LLC</u>	Person to Contact for Additional Details: <u>Same</u>
Person Authorized to Receive Certification: <u>Jarrad Colwell</u>	Street Address: _____
Street Address: <u>3126 Colwell Rd.</u>	City: _____ State: _____
City: <u>Franklin</u> State: <u>IL</u>	Zip: _____ Phone: _____
Zip: <u>62638</u> Phone: <u>217-370-6323</u>	Email Address: _____
Email Address: <u>colwelljarrad@gmail.com</u>	

### II. Facility Information:

Facility Location: Quarter Section: SW Township: 14-North Range: 8-West  
 Municipality: Section 20 Township: \_\_\_\_\_

Address: \_\_\_\_\_ City: \_\_\_\_\_  
 State: \_\_\_\_\_ Zip Code: \_\_\_\_\_ County: Morgan Book Number: \_\_\_\_\_

Property Index Number: \_\_\_\_\_

Note: The Property Index Number is the numerical reference used to identify a parcel of real property for assessment and taxation purposes.

### Manufacturing Operations Information:

Nature of Operations Conducted at the Above Location:

The structure is a swine finishing building where swine are housed on concrete slats with a below ground concrete pit used as waste storage.

### Permit Information:

WPC Construction Permit Number: _____	N/A	Date Issued: _____	
NPDES Permit Number: _____	N/A	Date Issued: _____	Exp. Date: _____
APC Construction Permit Number: _____	N/A	Date Issued: _____	
APC Operating Permit Number: _____	N/A	Date Issued: _____	Exp. Date: _____

Note: Submit copies of all relevant permits issued by local pollution control agencies. (e.g. MSD Construction Permit)

This Agency is authorized to request this information under 415 ILCS 5/4(b)(2012). Disclosure of this information is voluntary and no penalties will result from the failure to provide the information. However, the absence of the information could prevent your application from being processed or could result in denial of your application.

**Manufacturing Process Information:**

Please provide information on the manufacturing process and materials on which pollution control facility is used, including each major piece of equipment associated with the pollution control facility (or low sulfur dioxide emission coal fueled device).  
Description of the Process:

Not applicable

**Materials Used in the Process:**

Not applicable

**Pollution Control Facility Information:**

Please provide a narrative description of the pollution control facility (or low sulfur dioxide emission coal fueled device), and an explanation of why its primary purpose is to eliminate, prevent or reduce pollution.

**Describe the Pollution Control Facility (or Low Sulfur Dioxide Emission Coal Fueled Device):**

A concrete pit with dimensions of 193' x 101'10" x 10' deep is used to store livestock waste until the appropriate time to apply the manure to agricultural fields at agronomic rates. The building has eight (8) 6' x 6' x 10' deep pumpouts, 684' of 6" form a drain perimeter tile, and 19,200 ft<sup>2</sup> of precast concrete slats.

**Describe the Primary Purpose of the Pollution Control Facility (or Low Sulfur Dioxide Emission Coal Fueled Device):**

The primary purpose of the pit is to have a years worth of livestock manure storage to allow flexibility for application to agricultural fields when conditions are ideal.

**Identify the statute or regulation (federal or state), or local ordinance, if any, requiring the installation of the subject pollution control facility (or low sulfur dioxide emission coal fueled device).**

Not applicable

**Nature of Contaminants or Pollutants:**

List air contaminants or water pollution substances released as effluents to the manufacturing processes. Also list the final disposal of any contaminants removed from the manufacturing processes.

Contaminant or Pollutant	Material Retained, Captured or Recovered	
	Description	Disposal or Use
Livestock Manure	Stored in below ground concrete pit	Field applied at agronomic rates

Note: Contaminant or pollutant means that which is removed from the process by the pollution control facility.



# Illinois Environmental Protection Agency

## Point(s) of Waste Water Discharge:

Identify the location of the discharge to the receiving stream. This will typically refer to a source of water pollution but can include water-carried wastes from air pollution control facilities.

Plans and Specifications Attached  Yes  No

Submit Drawings, which clearly show:

- (a) Point(s) of discharge to receiving stream; and
- (b) Sewers and process piping to and from the control facility.

Are contaminants (or residues) collected by the control facility?  Yes  No

Note: If the collected contaminants are disposed of other than as wastes, state the disposition of the materials, and the value dollars reclaimed by the sale or reuse of the collected substances. State the cost of reclamation and related expense.

### Project Status:

Date Installation Completed: \_\_\_\_\_

Provide the date the pollution control facility was first placed into service and operated. If not, explain.

Status of installation on date of application:

### III. Verification and Signature:

The following information is submitted in accordance with the Illinois Property Tax Code, as amended, and to the best of my knowledge is true and correct.

**Any person who knowingly makes a false, fictitious, or fraudulent material statement, orally or in writing, to the Illinois EPA commits a Class 4 felony. A second or subsequent offense after conviction is a Class 3 felony. (415 ILCS 5/44(h))**

\_\_\_\_\_  
Printed Name:

\_\_\_\_\_  
Title:


For incorporated entities, signature should be from an authorized corporate representative.

\_\_\_\_\_  
Signature:

\_\_\_\_\_  
Date:



Electronic Filing: Received, Clerk's Office 04/23/2021 \*\*PCB 2021-102

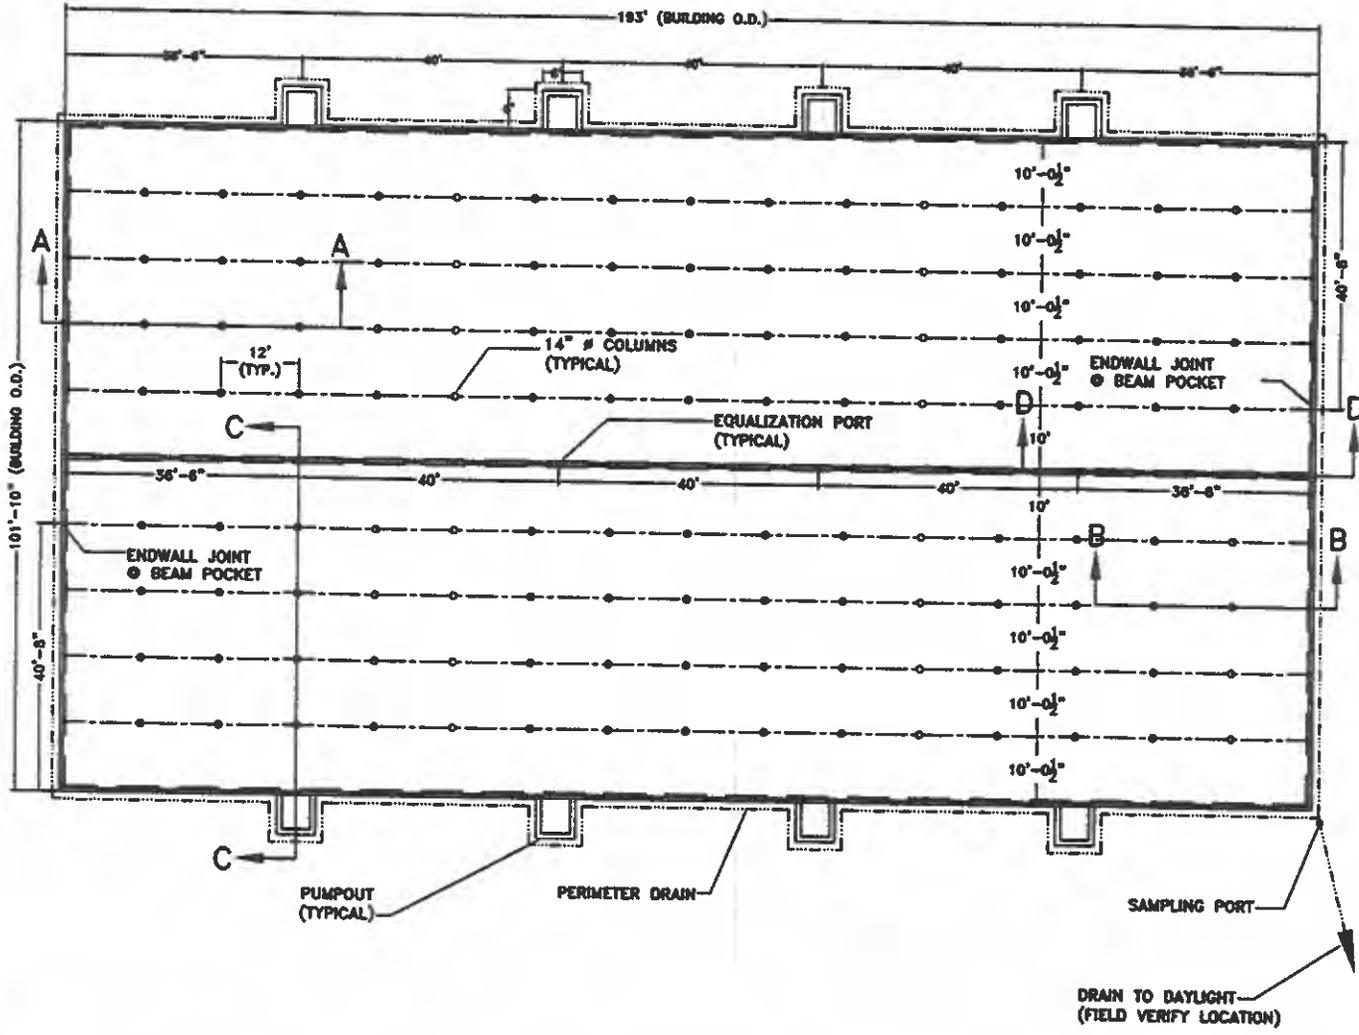

**GENERAL NOTES**

- 1.) ANY REVISIONS TO THESE DRAWINGS MUST BE APPROVED BY THE PROJECT ENGINEER OF THE COMPANY LISTED IN THE TITLE BLOCK.
- 2.) CONCRETE CONSTRUCTION SHALL MEET WITH MIDWEST PLAN SERVICE-36, CONCRETE MANURE STORAGES UNLESS NOTED OTHERWISE.
- 3.) NO CONCRETE SHALL BE PLACED ON ICE, SNOW OR FROZEN FOUNDATION MATERIAL. THE CONTRACTOR SHALL BE RESPONSIBLE FOR ALL CONCRETE DAMAGED BY LOW TEMPERATURES AND SHALL REMOVE AND REPLACE ANY CONCRETE SO DAMAGED AT HIS/HER EXPENSE.
- 4.) THE METHOD AND MANNER OF PLACING CONCRETE SHALL BE SUCH AS TO AVOID SEGREGATION OR SEPARATION OF THE AGGREGATES OR THE DISPLACEMENT OF THE REINFORCEMENT.
- 5.) THE FOOTINGS ARE TO BE CONSTRUCTED WITH A MINIMUM OF 3,000 PSI CONCRETE.
- 6.) ALL WALLS, COLUMNS, AND FLOORS ARE TO BE CONSTRUCTED OF 4,000 PSI CONCRETE.
- 7.) CONCRETE SLATS WILL BE UTILIZED FOR FLOORING.
- 8.) THE CONCRETE PAD WILL BE A CONTINUOUS POUR.
- 9.) EXTERIOR WALL CONSTRUCTION JOINTS WILL BE INSTALLED AT 100' O.C. MAXIMUM, UNLESS OTHERWISE NOTED.
- 10.) NO VEHICLE LOADS ALLOWED WITHIN 5' OF PIT/GUTTER WALLS.
- 11.) ALL BEAMS SHALL BE BUTTED TIGHT AND/OR GROUTED TIGHT THE FULL WIDTH AND HEIGHT OF THE BEAM. GROUT WILL HAVE A MINIMUM COMPRESSIVE STRENGTH OF 5,500 PSI.
- 12.) ALL SLATS SHALL BE BUTTED TIGHT AND/OR GROUTED TIGHT THE FULL LENGTH AND DEPTH OF THE SLAT. GROUT WILL HAVE A MINIMUM COMPRESSIVE STRENGTH OF 5,500 PSI.
- 13.) NO PIPE PENETRATIONS OTHER THAN THE TYPES IDENTIFIED ON THESE DRAWINGS ARE ALLOWED. ALL WALL AND FLOOR PENETRATIONS, INCLUDING PIPE PENETRATIONS MUST BE APPROVED BY THE PROJECT ENGINEER.
- 14.) WATERSTOP SHALL BE INSTALLED IN ACCORDANCE WITH MANUFACTURER INSTRUCTIONS.

**Frank & West**  
Environmental Engineers, Inc.  
032 S. 2nd Street  
Springfield, IL 62704  
Phone: 217/679-7361  
Fax: 217/679-8368


COLWELL PORK FARMS LLC

PLAN VIEW  
DRAWN BY: CEO

2018 © FRANK & WEST ENVIRONMENTAL ENGINEERS, INC. THESE PLANS AND SPECIFICATIONS ARE THE PROPERTY OF FRANK AND WEST ENVIRONMENTAL ENGINEERS, INC. ARE ONLY FOR THIS PROJECT AND MAY NOT BE USED, COPIED OR DUPLICATED WITHOUT PRIOR WRITTEN CONSENT.


SCALE: AS SHOWN | DATE: 05/22/18 | REVISED ON: XX/XX/XX | DRAWING NO. 18-14601

POLLUTION CONTROL FACILITY  
PROCESS FLOW DIAGRAM

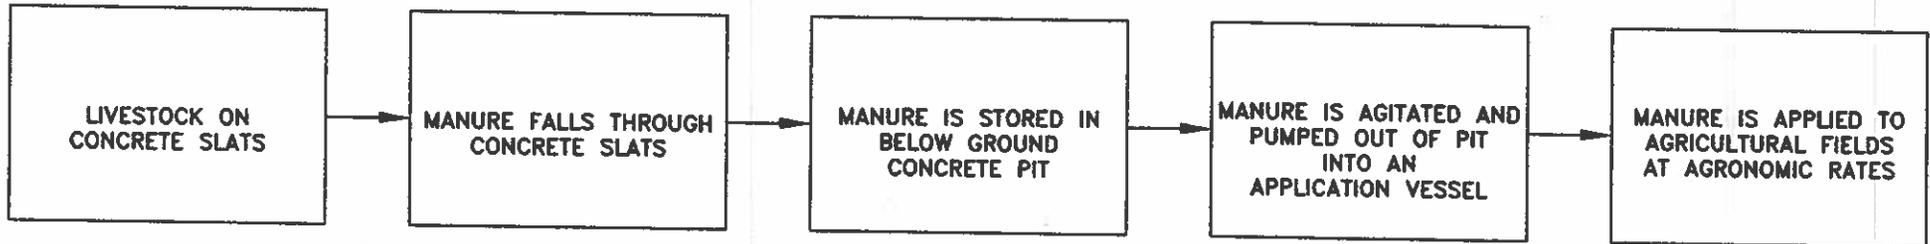


# Colwell Pork Farms LLC.

# Attachment E - Setback Map

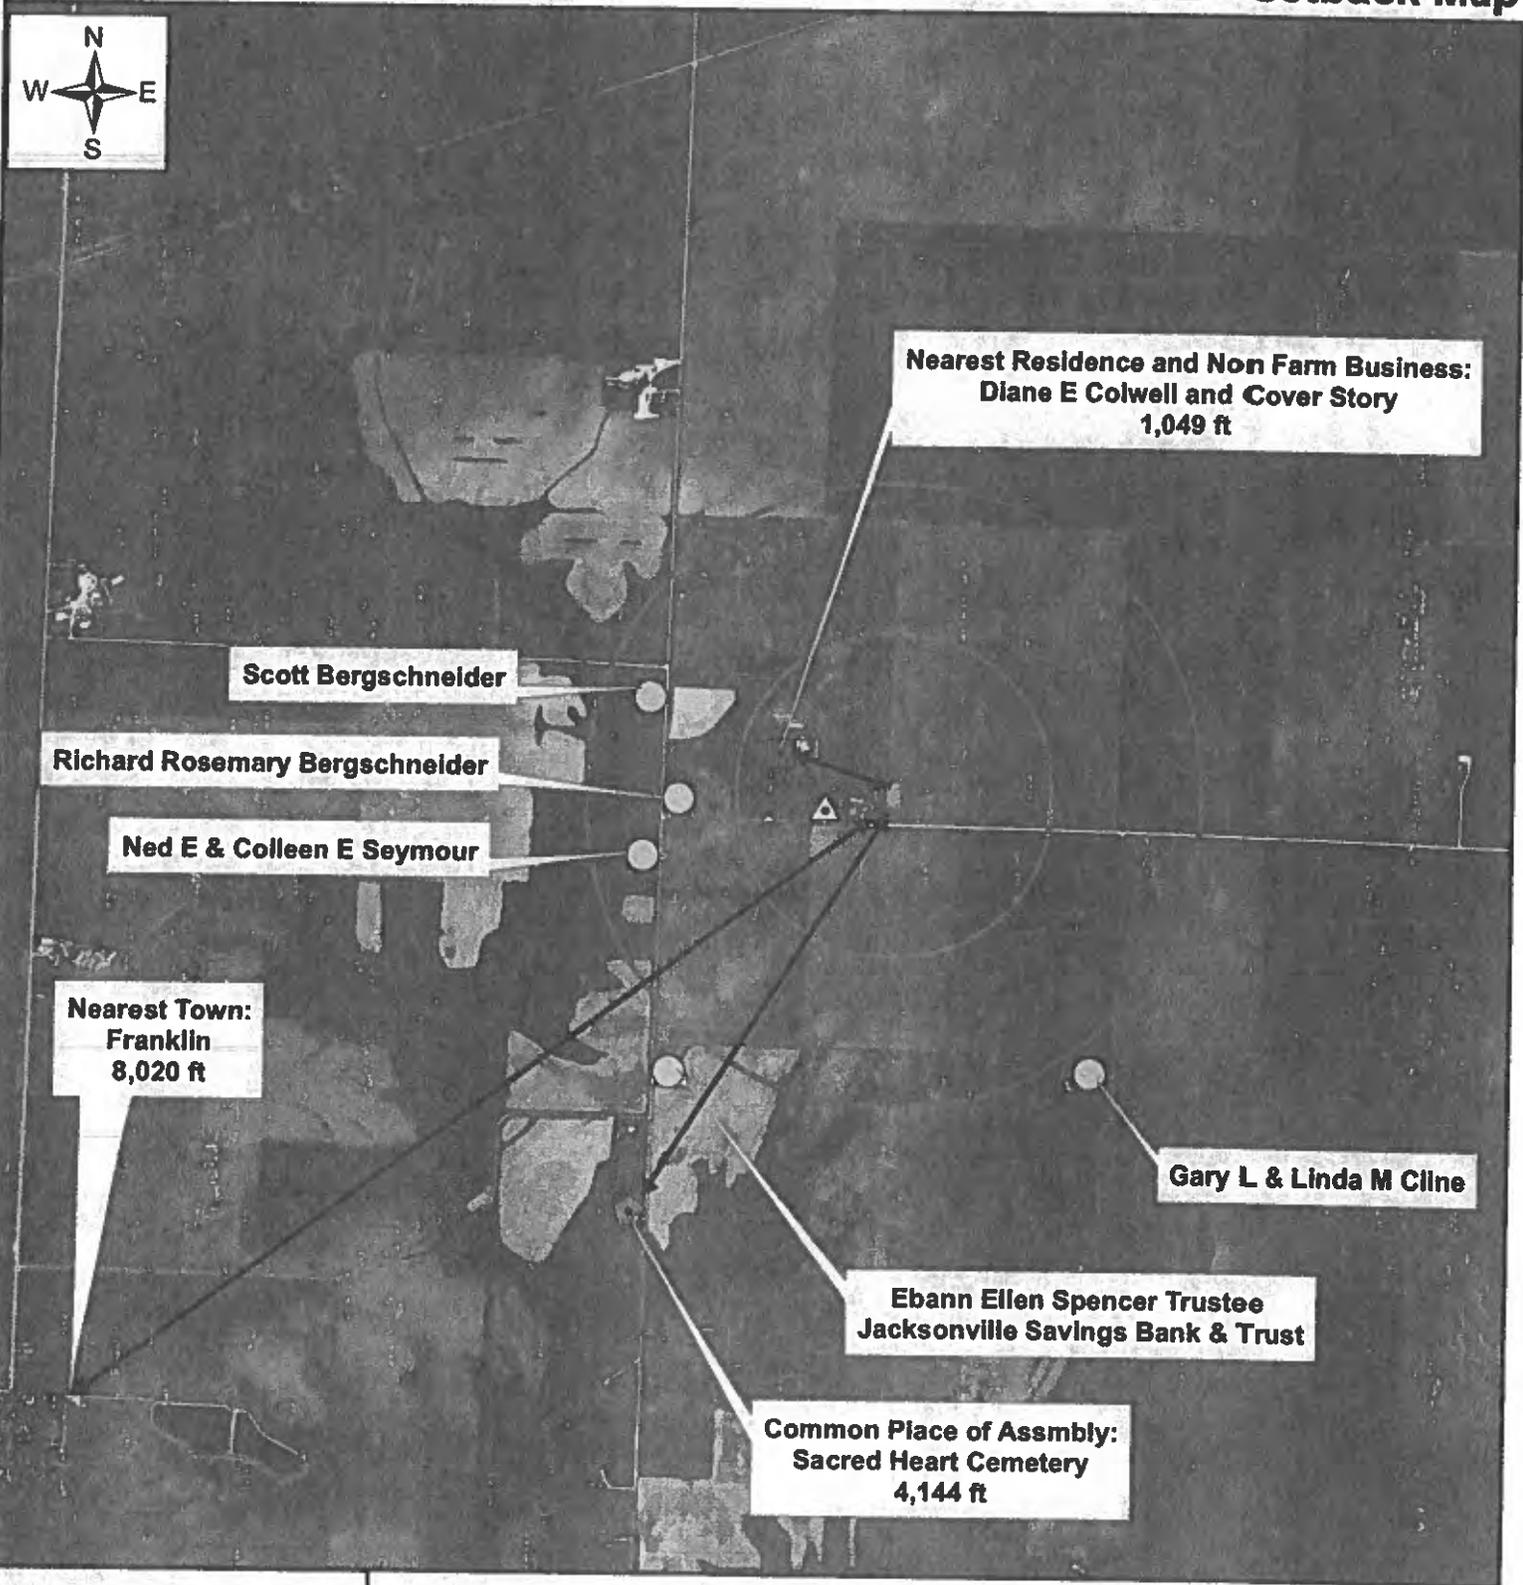

**Legend**

-  Residence and Non Farm Business
-  Residence
-  Common Place of Assembly
-  Farm Residence
-  Proposed Barn
-  Residence\_Setback\_1320\_ft
-  Populated\_Area\_Setback\_2640\_ft

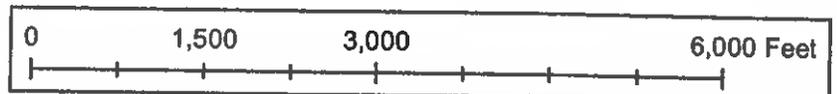

**ATTACHMENT B**  
**HIGHLIGHTED TAX CERTIFICATION FORM**



# Illinois Environmental Protection Agency

1021 North Grand Avenue East • P.O. Box 19276 • Springfield • Illinois • 62794-9276 • (217) 782-3397

## Application for Certification (Property Tax Treatment) Pollution Control Facility

**FOR AGENCY USE ONLY**

File Number: _____	Date Rec'd: _____
Certification Number: _____	Date: _____

Facility Type (check one):  Air  Water

This form is to be used for any application for certification of property tax treatment for a pollution control facility for air or water from the Illinois EPA. Separate applications must be completed for each control facility claimed. Do not mix types (air and water). Where both air and water operations are related, file two applications.

If attachments are needed, record them consecutively on an index sheet.

You may complete this form online, save a copy locally, print, sign and submit it to:

Illinois EPA  
Attention: Al Keller, Permit Section  
Division of Water Pollution Control  
1021 North Grand Avenue East, P.O. Box 19276  
Springfield, IL 62794-9276

### I. Applicant Information:

Company Name: _____	Person to Contact for Additional Details _____
Person Authorized to Receive Certification _____	Street Address: _____
Street Address: _____	City: _____ State: _____
City: _____ State: _____	City: _____ State: _____
Zip: _____ Phone: _____	Zip: _____ Phone: _____
Email Address: _____	Email Address: _____

### II. Facility Information:

Facility Location: Quarter Section: \_\_\_\_\_ Township: \_\_\_\_\_ Range: \_\_\_\_\_  
Municipality: \_\_\_\_\_ Township: \_\_\_\_\_

Note: A plat map location is requested for facilities located outside of municipal boundaries.

Address: 3122 Colwell Road City: Franklin  
State: IL Zip Code: 62638 County: Morgan Book Number: \_\_\_\_\_  
Property Index Number: 15-20-300-017, 15-20-400-008

Note: The Property Index Number is the numerical reference used to identify a parcel of real property for assessment and taxation purposes.

### Manufacturing Operations Information:

Nature of Operations Conducted at the Above Location:

### Permit Information:

WPC Construction Permit Number: _____	Date Issued: _____
NPDES Permit Number: _____	Date Issued: _____ Exp. Date: _____
APC Construction Permit Number: _____	Date Issued: _____
APC Operating Permit Number: _____	Date Issued: _____ Exp. Date: _____

Note: Submit copies of all relevant permits issued by local pollution control agencies. (e.g. MSD Construction Permit)

*This Agency is authorized to request this information under 415 ILCS 5/4(b)(2012). Disclosure of this information is voluntary and no penalties will result from the failure to provide the information. However, the absence of the information could prevent your application from being processed or could result in denial of your application.*

**Manufacturing Process Information:**

Please provide information on the manufacturing process and materials on which pollution control facility is used, including each major piece of equipment associated with the pollution control facility (or low sulfur dioxide emission coal fueled device).  
Description of the Process:

**Materials Used in the Process:**

**Pollution Control Facility Information:**

Please provide a narrative description of the pollution control facility (or low sulfur dioxide emission coal fueled device), and an explanation of why its primary purpose is to eliminate, prevent or reduce pollution. State the type of control facility, as well as a narrative description and a process flow diagram describing the pollution control facility. Include an average analysis of the influent and effluent of the control facility stating the collection efficiency, if applicable.

Describe the Pollution Control Facility (or Low Sulfur Dioxide Emission Coal Fueled Device):

Describe the Primary Purpose of the Pollution Control Facility (or Low Sulfur Dioxide Emission Coal Fueled Device):

Identify the statute or regulation (federal or state), or local ordinance, if any, requiring the installation of the subject pollution control facility (or low sulfur dioxide emission coal fueled device).

**Nature of Contaminants or Pollutants:**

List air contaminants or water pollution substances released as effluents to the manufacturing processes. Also list the final disposal of any contaminants removed from the manufacturing processes.

Contaminant or Pollutant	Material Retained, Captured or Recovered	
	Description	Disposal or Use

Note: Contaminant or pollutant means that which is removed from the process by the pollution control facility.

**Point(s) of Waste Water Discharge:**

Identify the location of the discharge to the receiving stream. This will typically refer to a source of water pollution but can include water-carried wastes from air pollution control facilities.

Plans and Specifications Attached  Yes  No

Submit Drawings, which clearly show:

- (a) Point(s) of discharge to receiving stream; and
- (b) Sewers and process piping to and from the control facility.

Are contaminants (or residues) collected by the control facility?  Yes  No

Note: If the collected contaminants are disposed of other than as wastes, state the disposition of the materials, and the value dollars reclaimed by the sale or reuse of the collected substances. State the cost of reclamation and related expense.

**Project Status:**

Date Installation Completed: 1-6-2021

Provide the date the pollution control facility was first placed into service and operated. If not, explain.

1-7-2021

Status of installation on date of application:

Facility is in service

**III. Verification and Signature:**

The following information is submitted in accordance with the Illinois Property Tax Code, as amended, and to the best of my knowledge is true and correct.

**Any person who knowingly makes a false, fictitious, or fraudulent material statement, orally or in writing, to the Illinois EPA commits a Class 4 felony. A second or subsequent offense after conviction is a Class 3 felony. (415 ILCS 5/44(h))**

Jarrad G. Colwell  
Printed Name:

owner  
Title:

For incorporated entities, signature should be from an authorized corporate representative.

Jarrad G. Colwell  
Signature:

2-1-2021  
Date:

**ATTACHMENT C**  
**IEPA COVER LETTER**



**Frank & West**  
Environmental Engineers, Inc.

January 27, 2021

Al Keller  
Permit Section  
Division of Water Pollution Control  
Illinois EPA  
P.O. Box 19276  
Springfield, Illinois 62794-9276

RE: Colwell Pork Farms LLC facility

Dear Mr. Keller:

Frank & West is submitting an application for certification of property tax treatment for pollution control facility on behalf of the Colwell Pork Farms LLC facility.

If you have any further questions or comments regarding the Colwell Pork Farms LLC non-lagoon livestock waste handling facility, please advise.

**FRANK & WEST**  
**ENVIRONMENTAL ENGINEERS, INC.**

Jacob Nims  
Agricultural Engineer

Attachment: Application for Certification

**ATTACHMENT**  
**APPLICATION FOR CERTIFICATION**



**Frank & West**  
Environmental Engineers, Inc.

**RECEIVED**  
FEB 08 2021

January 27, 2021

IEPA  
BOWMAN/C/PERMIT SECTION

Jarrad Colwell  
3126 Colwell Rd.  
Franklin, IL 62638

RE: tax form

Dear Mr. Colwell:

Attached are the documents pertaining to the tax certification program for your proposed livestock waste handling facility. They include the tax certification form with your facility information, a highlighted tax certification form showing the remaining areas that must be filled out by you, and a cover letter to mail to the Illinois EPA along with the completed tax certification form.

This form should be mailed to the Illinois EPA once construction of your proposed building is complete.

If you have any further questions or comments regarding this matter, please advise.

**FRANK & WEST**  
**ENVIRONMENTAL ENGINEERS, INC.**

Jacob Nims  
Agricultural Engineer

Attachment A: Colwell Pork Farms LLC Certification Form  
Attachment B: Highlighted Tax Certification Form  
Attachment C: IEPA Cover Letter

**ATTACHMENT A**  
**COLWELL PORK FARMS LLC**

STATE OF ILLINOIS

COUNTY OF SANGAMON

)  
)  
)  
)  
)

**CERTIFICATE OF SERVICE**

I, the undersigned attorney at law, hereby certify that I have served on the date of April 23, 2021, the attached **APPEARANCE** and **RECOMMENDATION OF THE ILLINOIS ENVIRONMENTAL PROTECTION AGENCY**, upon the following persons by causing to be mailed a true copy thereof in an envelope duly addressed, bearing proper first class postage, and deposited in the United States mail at Springfield, Illinois:

Jarrad Colwell  
3126 Colwell Rd.  
Franklin, IL 62638

**Copies also Provided Electronically as Follows:**

Illinois Department of Revenue  
via email at REV.PropTaxApp@illinois.gov  
101 West Jefferson  
P.O. Box 19033  
Springfield, Illinois 62794

**[Electronic Filing]**

Clerk  
Illinois Pollution Control Board  
James R. Thompson Center  
100 West Randolph Street, Suite. 11-500  
Chicago, Illinois 60601

ILLINOIS ENVIRONMENTAL PROTECTION AGENCY

/s/ Joshua Leopold  
Assistant Counsel  
Division of Legal Counsel  
1021 North Grand Avenue East  
P.O. Box 19276  
Springfield, Illinois 62794-9276  
217-558-1333

**THIS FILING IS SUBMITTED ON RECYCLED PAPER**