

**BEFORE THE ILLINOIS POLLUTION CONTROL BOARD**

**Brent Timmerman-Breese** )  
(Property Identification Number ) PCB 17-  
**01-01-34-200-006**) (Tax Certification)  
)

**NOTICE**

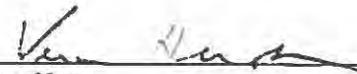
Steve Santarelli  
Illinois Department of Revenue  
101 West Jefferson  
Post Office Box 19033  
Springfield, Illinois 62794

Clerk  
Illinois Pollution Control Board  
James R. Thompson Center  
100 West Randolph Street, Suite. 11-500  
Chicago, Illinois 60601

Brent Timmerman  
16617 Jamestown Rd.  
Breese, Illinois 62230

**PLEASE TAKE NOTICE** that I have today filed with the Office of the Clerk of the Pollution Control Board an **APPEARANCE and RECOMMENDATION OF THE ILLINOIS ENVIRONMENTAL PROTECTION AGENCY**, a copy of which is herewith served upon you.

ILLINOIS ENVIRONMENTAL PROTECTION AGENCY

By:   
Vera Herst  
Assistant Counsel  
Division of Legal Counsel

DATED: September 26, 2017

Illinois Environmental Protection Agency  
1021 North Grand Avenue East  
Post Office Box 19276  
Springfield, Illinois 62794-9276  
(217) 782-5544

**THIS FILING IS SUBMITTED ON RECYCLED PAPER**

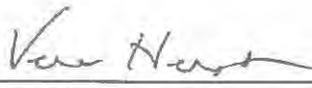
**BEFORE THE ILLINOIS POLLUTION CONTROL BOARD**

Brent Timmerman-Breese )  
(Property Identification Number ) PCB 17-  
01-01-34-200-006) (Tax Certification)  
)

**APPEARANCE**

The undersigned, as one of its attorneys, hereby enters an APPEARANCE on behalf of Respondent,  
Illinois Environmental Protection Agency.

ILLINOIS ENVIRONMENTAL PROTECTION AGENCY

By:   
\_\_\_\_\_  
Vera Herst  
Assistant Counsel  
Division of Legal Counsel

DATED: September 26, 2017

Illinois Environmental Protection Agency  
1021 North Grand Avenue East  
Post Office Box 19276  
Springfield, Illinois 62794-9276  
(217)782-5544

**THIS FILING IS SUBMITTED ON RECYCLED PAPER**

**BEFORE THE ILLINOIS POLLUTION CONTROL BOARD**

Brent Timmerman-Breese )  
(Property Identification Number ) PCB 17-  
01-01-34-200-006) (Tax Certification)  
)

**RECOMMENDATION OF THE ILLINOIS ENVIRONMENTAL PROTECTION AGENCY**

The Illinois Environmental Protection Agency ("Illinois EPA") hereby files its Recommendation pursuant to Section 125.204 of the regulations of the Illinois Pollution Control Board ("Board"), 35 Ill. Adm. Code 125.204.

1. On March 21, 2017, the Illinois EPA received a request from Brent Timmerman (log number TC-137746, Exhibit A) for an Illinois EPA recommendation regarding the tax certification of water pollution control facilities pursuant to 35 Ill. Adm. Code 125.204.
2. The facility's address is: Brent Timmerman  
16617 Jamestown Road  
Breese, Illinois 62230

The proposed water pollution control facilities in this request are located at NE ¼ of Section 34, T3N, R4W of the 3<sup>rd</sup> PM in Clinton County, and consist of the following:

Livestock waste handling facilities consisting of two concrete manure stacking areas (each approximately 55 ft. x 55 ft. x 8 ft.).

These livestock waste management facilities are used to collect, transport and/or store livestock waste prior to cropland application, and are further described in Exhibit A.

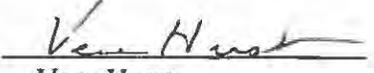
**THIS FILING IS SUBMITTED ON RECYCLED PAPER**

3. Section 11-10 of the Property Tax Code, 35 ILCS 200/11-10 (2014), and Section 125.200(a) of the Board's regulations, 35 Ill. Adm. Code 125.200(a), define "pollution control facilities" as:
  - any system, method, construction, device or appliance appurtenant thereto or any portion of any building or equipment, that is designed, constructed, installed or operated for the primary purpose of: eliminating, preventing, or reducing air or water pollution ...or treating, pretreating, modifying or disposing of any potential solid, liquid or gaseous pollutant which if released without treatment, pretreatment modification or disposal might be harmful, detrimental or offensive to human, plant or animal life, or to property.
4. In order to receive preferential tax treatment as pursuant to 35 ILCS 200/11-5 (2014), pollution control facilities must be certified as such by the Board, 35 ILCS 200/11-20 (2014) and 35 Ill. Adm. Code 125.200(a).
5. Upon receipt of a tax certification application, the Illinois EPA must file a recommendation on the application with the Board, 35 Ill Adm. Code 125.204(a).
6. Based on the information in the application and the purpose of the facility, it is the Illinois EPA's engineering judgment that the described facilities may be considered "pollution control facilities," pursuant to 35 Ill. Adm. Code 125.200(a), with the primary purpose of eliminating, preventing, or reducing water pollution, or as otherwise provided in 35 Ill. Adm. Code 125.200, and are eligible for tax certification from the Board.

**THIS FILING IS SUBMITTED ON RECYCLED PAPER**

WHEREFORE, the Illinois EPA recommends that the Board issue the requested tax certification.

ILLINOIS ENVIRONMENTAL PROTECTION AGENCY

By:   
Vera Herst  
Assistant Counsel  
Division of Legal Counsel

Dated: September 26, 2017  
Illinois Environmental Protection Agency  
1021 North Grand Ave. E.  
P.O. Box 19276  
Springfield, Illinois 62794-9276  
217/782-5544

**THIS FILING IS SUBMITTED ON RECYCLED PAPER**

**Herst, Vera**

---

**From:** Jake Nims <jnims@fwieng.com>  
**Sent:** Monday, September 25, 2017 12:47 PM  
**To:** Herst, Vera  
**Subject:** [External] RE: Tax Certification-Brent Timmerman

The correct mailing address is 16617 Jamestown Rd., Breese, IL.

---

**From:** Herst, Vera [mailto:Vera.Herst@Illinois.gov]  
**Sent:** Monday, September 25, 2017 12:33 PM  
**To:** jnims@fwieng.com  
**Subject:** Tax Certification-Brent Timmerman

Good afternoon-

I'm the lawyer assigned to file the Agency's Tax Cert recommendation with the Pollution Control Board. Will you confirm that both the facility address and the address of the person authorized to receive the certification is 16617 Jamestown Rd., Breese, IL?

I'm asking for confirmation because the application has the facility address listed as 16617 Jamestown Rd., but in St. Rose, and the Board might ask about the discrepancy.

Thanks.

Vera

Vera Herst  
Assistant Counsel  
Illinois Environmental Protection Agency  
1021 North Grand Ave. East  
P.O. Box 19276  
Springfield, IL 62794-9276  
217-557-6102

State of Illinois - CONFIDENTIALITY NOTICE: The information contained in this communication is confidential, may be attorney-client privileged or attorney work product, may constitute inside information or internal deliberative staff communication, and is intended only for the use of the addressee. Unauthorized use, disclosure or copying of this communication or any part thereof is strictly prohibited and may be unlawful. If you have received this communication in error, please notify the sender immediately by return e-mail and destroy this communication and all copies thereof, including all attachments. Receipt by an unintended recipient does not waive attorney-client privilege, attorney work product privilege, or any other exemption from disclosure.



## ILLINOIS ENVIRONMENTAL PROTECTION AGENCY

1021 NORTH GRAND AVENUE EAST, P.O. BOX 19276, SPRINGFIELD, ILLINOIS 62794-9276 • (217) 782-3397

BRUCE RAUNER, GOVERNOR

ALEC MESSINA, DIRECTOR

# Memorandum

To: Charles Gunnarson, Division of Legal Counsel

From: Al Keller, Manager, Permit Section

Date: September 18, 2017

Re: Brent Timmerman – Breese  
Recommendation of Tax Certification  
Log # TC-137746  
Property Index# 01-01-34-200-006

The Bureau of Water received a request on March 21, 2017 from Brent Timmerman for an Illinois EPA recommendation regarding the tax certification of water pollution control facilities pursuant to 35 Ill. Adm. Code 125.204. We offer the following recommendation.

The water pollution control facilities in this request include the following:

Brent Timmerman  
16617 Jamestown Rd.  
Breese, IL 62230

NE ¼ of Section 34, T3N, R4W of the 3<sup>rd</sup> PM in Clinton County

The livestock waste handling facilities consist of two concrete manure stacking areas (approximately 55 ft. x 55 ft. x 8 ft. each). The facility collects and stores livestock waste prior to cropland application.

The facility is further described in the enclosed applications and supporting documents.

Based on the information included in this submittal, it is our engineering judgment that the above proposed facilities may be considered "Pollution Control Facilities" under 35 IAC 125.200(a), with the primary purpose of eliminating, preventing, or reducing water pollution, or as otherwise provided in this section, and therefore eligible for tax certification from the Illinois Pollution Control Board. The Bureau of Water therefore recommends that the Board issue the requested tax certification for these facilities.

If you have any questions regarding the above, please contact Wei Han at 217/782-0610.

SAK:WH:Tax Cert Recommendation.docx

cc: Tax Cert File

**Han, Wei**

---

**From:** Jake Nims <jnims@fwieng.com>  
**Sent:** Friday, September 15, 2017 9:12 AM  
**To:** Han, Wei  
**Subject:** [External] RE: Brent Timmerman tax cert

Mr. Han,

On behalf of the Brent Timmerman project, please only consider the two (2) manure storages each measuring 55' x 54' 7.5" x 8' tall for tax certification.

Thank you,

Jake Nims  
Frank & West Environmental Engineers, Inc.  
1032 S. 2nd St.  
Springfield, IL 62704  
(217) 679-7361 office  
(217) 679-8362 fax  
(309) 530-2894 cell

---

**From:** Jake Nims [mailto:jnims@fwieng.com]  
**Sent:** Wednesday, September 06, 2017 2:26 PM  
**To:** 'Han, Wei'  
**Subject:** Brent Timmerman tax cert

Mr. Han,

On behalf of the Brent Timmerman farm, please withdraw the concrete bedpack area and concrete scrape alley from consideration for tax certification.

I have attached a plan view drawing of the bedpack barn. Please note that there are two (2) manure storage areas each measuring 55' x 54' 7.5" x 8' tall.

Please let me know if you have any other questions.

Jake Nims  
Frank & West Environmental Engineers, Inc.  
1032 S. 2nd St.  
Springfield, IL 62704  
(217) 679-7361 office  
(217) 679-8362 fax  
(309) 530-2894 cell

## Watershed Unit Tax Certification Review Sheet

Project Name: Brent Timmermen

Date: September 6, 2017

Type:  Agchem

Livestock

Reviewer: WH

Contact: Brent Timmermen

Log number: TC-137746

16617 Jamestown Rd.

Breese, IL 62230

Applicant: Brent Timmermen

16617 Jamestown Rd.

Breese, IL 62230

Phone: 618-799-8013

Facility: Brent Timmermen

16617 Jamestown Rd.

~~St. Rose~~, IL 62230

Property Index#: 01-01-34-200-006

Parcel#:

County: Clinton

*Breese, per Sept 25 e-mail*  
Legal Description:

NE ¼ of Section: 34 Twp: 3N R: 4W PM: 3<sup>rd</sup>

Signature: Brent Timmermen

Title: Owner

Date Control Devices installed: May 30, 2016

Wastes:  Livestock waste is applied to cropland.

Agrichemical rinsate and spillage is recycled through the facility and/or land applied.

Other: \_\_\_\_\_

### Physical Description of Pollution Control Devices:

The livestock waste handling facilities consist of two concrete manure stacking areas (approximately 55 ft. x 55 ft. x 8 ft. each). The facility collects and stores livestock waste prior to cropland application.

09/06/2017: Called Mr. Jacks Nims for additional information. See attached emails for information requested.

Pollution control facilities requested by the applicant to be certified:

Two concrete manure stacking areas (55 ft. x 55 ft. x 8 ft. each)

The above PCFs, are indicated by the Description of the Process on the 2<sup>nd</sup> page of the application form received 03/21/2017. The applicant withdrew the bedpack area and concrete scrape alley of the barn from the application request. The bedpack area is the living area of cattle, and the scrape alley is actually the feeding area which also collects manure. There is not installed scraping equipment. Manure is scraped to stack area by mobile equipment.

A process flow diagram from manure generation to land application is provided with the application form. A narrative about the pollution control procedure is provided by the Description of the Pollution Control Facilities of the application form.

Recommended Action: Issue tax certification.

**Han, Wei**

---

**From:** Jake Nims <jnims@fwieng.com>  
**Sent:** Wednesday, September 06, 2017 3:00 PM  
**To:** Han, Wei  
**Subject:** RE: [External] Brent Timmerman tax cert

Mr. Wei,

Animals DO NOT have access to the manure stacking areas within the bedpack barn.

The barn is located in the SE 1/4 of the NE 1/4 of Section 34, Township 3-North, Range 4-West of the 3rd Principal Meridian in Clinton County.

Jake Nims  
Frank & West Environmental Engineers, Inc.  
1032 S. 2nd St.  
Springfield, IL 62704  
(217) 679-7361 office  
(217) 679-8362 fax  
(309) 530-2894 cell

---

**From:** Han, Wei [mailto:Wei.Han@Illinois.gov]  
**Sent:** Wednesday, September 06, 2017 2:57 PM  
**To:** Jake Nims  
**Subject:** RE: [External] Brent Timmerman tax cert

Mr. Nims,

Thank you for the information. Please also provide the section number of the property legal description. Also please confirm that the manure stacking areas do not have animal access.

Wei Han  
Illinois Environmental Protection Agency  
BOW/DWPC/Permit Section  
1021 North Grand Avenue E.  
P.O. Box 19276  
Springfield, IL 62794-9276

Phone: 217-524-3034  
Email: [Wei.Han@Illinois.gov](mailto:Wei.Han@Illinois.gov)

**From:** Jake Nims [mailto:jnims@fwieng.com]  
**Sent:** Wednesday, September 06, 2017 2:26 PM  
**To:** Han, Wei <[Wei.Han@Illinois.gov](mailto:Wei.Han@Illinois.gov)>  
**Subject:** [External] Brent Timmerman tax cert

Mr. Han,

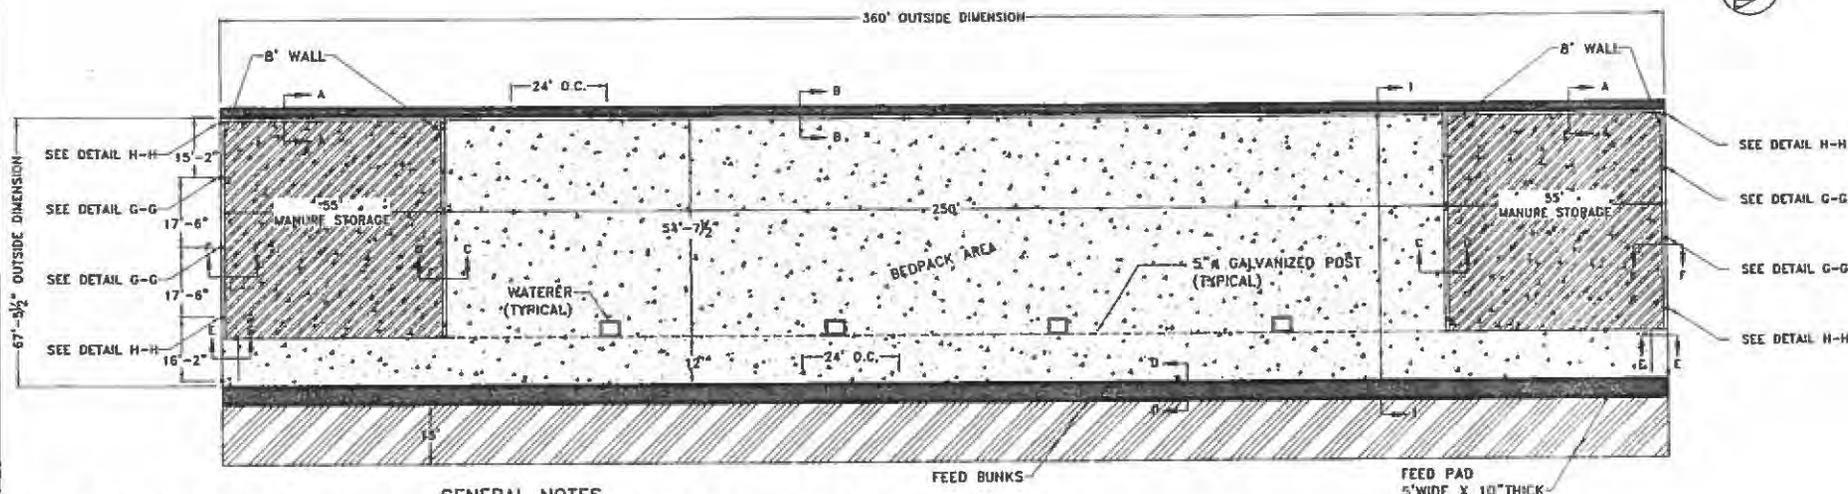
On behalf of the Brent Timmerman farm, please withdraw the concrete bedpack area and concrete scrape alley from consideration for tax certification.

I have attached a plan view drawing of the bedpack barn. Please note that there are two (2) manure storage areas each measuring 55' x 54' 7.5" x 8' tall.

Please let me know if you have any other questions.

Jake Nims  
Frank & West Environmental Engineers, Inc.  
1032 S. 2nd St.  
Springfield, IL 62704  
(217) 679-7361 office  
(217) 679-8362 fax  
(309) 530-2894 cell

State of Illinois - CONFIDENTIALITY NOTICE: The information contained in this communication is confidential, may be attorney-client privileged or attorney work product, may constitute inside information or internal deliberative staff communication, and is intended only for the use of the addressee. Unauthorized use, disclosure or copying of this communication or any part thereof is strictly prohibited and may be unlawful. If you have received this communication in error, please notify the sender immediately by return e-mail and destroy this communication and all copies thereof, including all attachments. Receipt by an unintended recipient does not waive attorney-client privilege, attorney work product privilege, or any other exemption from disclosure.



**GENERAL NOTES**

- 1.) ANY REVISIONS TO THESE DRAWINGS MUST BE APPROVED BY THE PROJECT ENGINEER OF THE COMPANY LISTED IN THE TITLE BLOCK.
- 2.) CONCRETE CONSTRUCTION SHALL MEET WITH MIDWEST PLAN SERVICE-36, CONCRETE MANURE STORAGES UNLESS NOTED OTHERWISE.
- 3.) NO CONCRETE SHALL BE PLACED ON ON ICE, SNOW OR FROZEN FOUNDATION MATERIAL. THE CONTRACTOR SHALL BE RESPONSIBLE FOR ALL CONCRETE DAMAGED BY LOW TEMPERATURES AND SHALL REMOVE AND REPLACE ANY CONCRETE SO DAMAGED AT HIS/HER EXPENSE.
- 4.) THE METHOD AND MANNER OF PLACING CONCRETE SHALL BE SUCH AS TO AVOID SEGREGATION OR SEPARATION OF THE AGGREGATES OR THE DISPLACEMENT OF THE REINFORCEMENT.
- 5.) THE FOOTINGS ARE TO BE CONSTRUCTED WITH A MINIMUM OF 3,000 PSI CONCRETE.
- 6.) ALL WALLS, COLUMNS, AND FLOORS ARE TO BE CONSTRUCTED OF 4,000 PSI CONCRETE.
- 7.) THE CONCRETE PAD WILL BE A CONTINUOUS POUR.
- 8.) EXTERIOR WALL CONSTRUCTION JOINTS WILL BE INSTALLED AT 100' O.C. MAXIMUM, UNLESS OTHERWISE NOTED.
- 9.) NO VEHICLE LOADS ALLOWED WITHIN 5' OF PIT/GUTTER WALLS.
- 10.) NO PIPE PENETRATIONS OTHER THAN THE TYPES IDENTIFIED ON THESE DRAWINGS ARE ALLOWED. ALL WALL AND FLOOR PENETRATIONS, INCLUDING PIPE PENETRATIONS MUST BE APPROVED BY THE PROJECT ENGINEER.
- 11.) THE PRESUMED SOIL BEARING CAPACITY IS 2,000 LBS./SQ. FT., BASED ON NRCS CODE 313-3 TABLE 2.
- 12.) THE DESIGN OF THIS BUILDING IS BASED ON THE 2,000 LBS./SQ. FT. SOIL BEARING.
- 13.) WATERSTOP SHALL BE INSTALLED IN ACCORDANCE WITH MANUFACTURER INSTRUCTIONS.
- 14.) MOVEABLE CONCRETE BLOCKS WILL BE UTILIZED FOR INTERIOR FENCING.
- 15.) ANCHOR BOLTS FOR COLUMNS TO BE F144 GRADE 36 GALVANIZED THREADED ROD W/NUTS AND WASHERS AT TOP AND BOTTOM. SEE DETAILS FOR MINIMUM SIZE AND EMBEDMENT AND FREEDOM STEEL DRAWINGS FOR LOCATIONS AND QUANTITIES.

**LEGEND**

	MANURE STORAGE
	CONCRETE SURFACE
	FEED BUNKS
	AS BUILT FEATURES
	15' WIDE DRIVEWAY

**Frank & West**  
Environmental Engineers, Inc.

7228 N. State Route 29  
Springfield, IL 62707  
Phone: 217/487-7886  
Fax: 217/487-7887

BRENT TIMMERMANN  
BREESE, ILLINOIS

PLAN VIEW

DRAWN BY: CEO

**AS BUILT DRAWING**

2014 © FRANK & WEST ENVIRONMENTAL ENGINEERS, INC. THESE PLANS AND SPECIFICATIONS ARE THE PROPERTY OF FRANK AND WEST ENVIRONMENTAL ENGINEERS, INC. ARE ONLY FOR THE PROJECT AND MAY NOT BE USED, COPIED OR DUPLICATED WITHOUT PRIOR WRITTEN CONSENT.

SCALE: AS SHOWN | DATE: 08/07/15 | REVISED ON: XX/XX/XX | DRAWING NO. 14-18923

Electronic Filing: Received, Clerk's Office 9/26/2017 \* \* PCB 2018-010 \* \*



# Illinois Environmental Protection Agency

1021 North Grand Avenue East • P.O. Box 19276 • Springfield • Illinois • 62794-9276 • (217) 782-3397

## Application for Certification (Property Tax Treatment) Pollution Control Facility

FOR AGENCY USE ONLY	
File Number: _____	Date Rec'd: _____
Certification Number: _____	Date: _____

Facility Type (check one):  Air  Water

This form is to be used for any application for certification of property tax treatment for a pollution control facility for air or water from the Illinois EPA. Separate applications must be completed for each control facility claimed. Do not mix types (air and water). Where both air and water operations are related, file two applications.

If attachments are needed, record them consecutively on an index sheet.

You may complete this form online, save a copy locally, print, sign and submit it to:

Illinois EPA  
Attention: Al Keller, Permit Section  
Division of Water Pollution Control  
1021 North Grand Avenue East, P.O. Box 19276  
Springfield, IL 62794-9276

### I. Applicant Information:

Company Name: <u>Brent Timmerman</u>	Person to Contact for Additional Details: <u>Same</u>
Person Authorized to Receive Certification: <u>Brent Timmerman</u>	
Street Address: <u>16617 Jamestown Rd.</u>	Street Address: _____
City: <u>Breese</u> State: <u>IL</u>	City: _____ State: _____
Zip: <u>62230</u> Phone: <u>618-799-8013</u>	Zip: _____ Phone: _____
Email Address: _____	Email Address: _____

### II. Facility Information:

Facility Location: Quarter Section: NE Township: 3-North Range: 4-West  
Municipality: \_\_\_\_\_ Township: \_\_\_\_\_

Note: A plat map location is requested for facilities located outside of municipal boundaries.

Address: 16617 Jamestown Rd City: Breese  
State: IL Zip Code: 62230 County: Clinton Book Number: \_\_\_\_\_

Property Index Number: 010013420000

Note: The Property Index Number is the numerical reference used to identify a parcel of real property for assessment and taxation purposes.

### Manufacturing Operations Information:

Nature of Operations Conducted at the Above Location:

The structure is a beef bedpack barn measuring 360' x 67' 5.5" with one (1) concrete bedpack area and two (2) dedicated concrete manure stacking areas.

### Permit Information:

WPC Construction Permit Number: _____	N/A	Date Issued: _____	
NPDES Permit Number: _____	N/A	Date Issued: _____	Exp. Date: _____
APC Construction Permit Number: _____	N/A	Date Issued: _____	
APC Operating Permit Number: _____	N/A	Date Issued: _____	Exp. Date: _____

Note: Submit copies of all relevant permits issued by local pollution control agencies. (e.g. MSD Construction Permit)

This Agency is authorized to request this information under 415 ILCS 5/4(b)(2012). Disclosure of this information is voluntary and no penalties will result from the failure to provide the information. However, the absence of the information could prevent your application from being processed or could result in denial of your application.

**Manufacturing Process Information:**

Please provide information on the manufacturing process and materials on which pollution control facility is used, including each major piece of equipment associated with the pollution control facility (or low sulfur dioxide emission coal fueled device).  
Description of the Process:

Not applicable

**Materials Used in the Process:**

Not applicable

**Pollution Control Facility Information:**

Please provide a narrative description of the pollution control facility (or low sulfur dioxide emission coal fueled device), and an explanation of why its primary purpose is to eliminate, prevent or reduce pollution. State the type of control facility, as well as a narrative description and a process flow diagram describing the pollution control facility. Include an average analysis of the influent and effluent of the control facility stating the collection efficiency, if applicable.

Describe the Pollution Control Facility (or Low Sulfur Dioxide Emission Coal Fueled Device):

Beef Bedpack: One (1) concrete bedpack area measuring 250' x 54'7.5" x 3' deep, a 12' wide x 360' long concrete scrape alley and two (2) manure stacking areas measuring 55' x 54'7.5" x 8' high are used to store livestock waste until the appropriate time to apply the manure at agronomic rates.

Describe the Primary Purpose of the Pollution Control Facility (or Low Sulfur Dioxide Emission Coal Fueled Device):

The primary purpose of the bedpack barn and stacking area is to have 246 days worth of livestock manure storage to allow flexibility for application to agricultural fields when conditions are ideal.

Identify the statute or regulation (federal or state), or local ordinance, if any, requiring the installation of the subject pollution control facility (or low sulfur dioxide emission coal fueled device).

Not applicable

**Nature of Contaminants or Pollutants:**

List air contaminants or water pollution substances released as effluents to the manufacturing processes. Also list the final disposal of any contaminants removed from the manufacturing processes.

Contaminant or Pollutant	Material Retained, Captured or Recovered	
	Description	Disposal or Use
Livestock Manure	Stored in bedpack areas & stacking	Field applied at agronomic rates

Note: Contaminant or pollutant means that which is removed from the process by the pollution control facility.

**Point(s) of Waste Water Discharge:**

Identify the location of the discharge to the receiving stream. This will typically refer to a source of water pollution but can include water-carried wastes from air pollution control facilities.

Plans and Specifications Attached  Yes  No

Submit Drawings, which clearly show:

- (a) Point(s) of discharge to receiving stream; and
- (b) Sewers and process piping to and from the control facility.

Are contaminants (or residues) collected by the control facility?  Yes  No

Note: If the collected contaminants are disposed of other than as wastes, state the disposition of the materials, and the value dollars reclaimed by the sale or reuse of the collected substances. State the cost of reclamation and related expense.

**Project Status:**

Date Installation Completed: 5-30-16

Provide the date the pollution control facility was first placed into service and operated. If not, explain.

6-15-16
---------

Status of installation on date of application:

complete
----------

**III. Verification and Signature:**

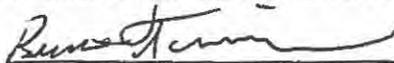
The following information is submitted in accordance with the Illinois Property Tax Code, as amended, and to the best of my knowledge is true and correct.

*Any person who knowingly makes a false, fictitious, or fraudulent material statement, orally or in writing, to the Illinois EPA commits a Class 4 felony. A second or subsequent offense after conviction is a Class 3 felony. (415 ILCS 5/44(h))*

Brent Timmerman  
Printed Name:

Operator  
Title:

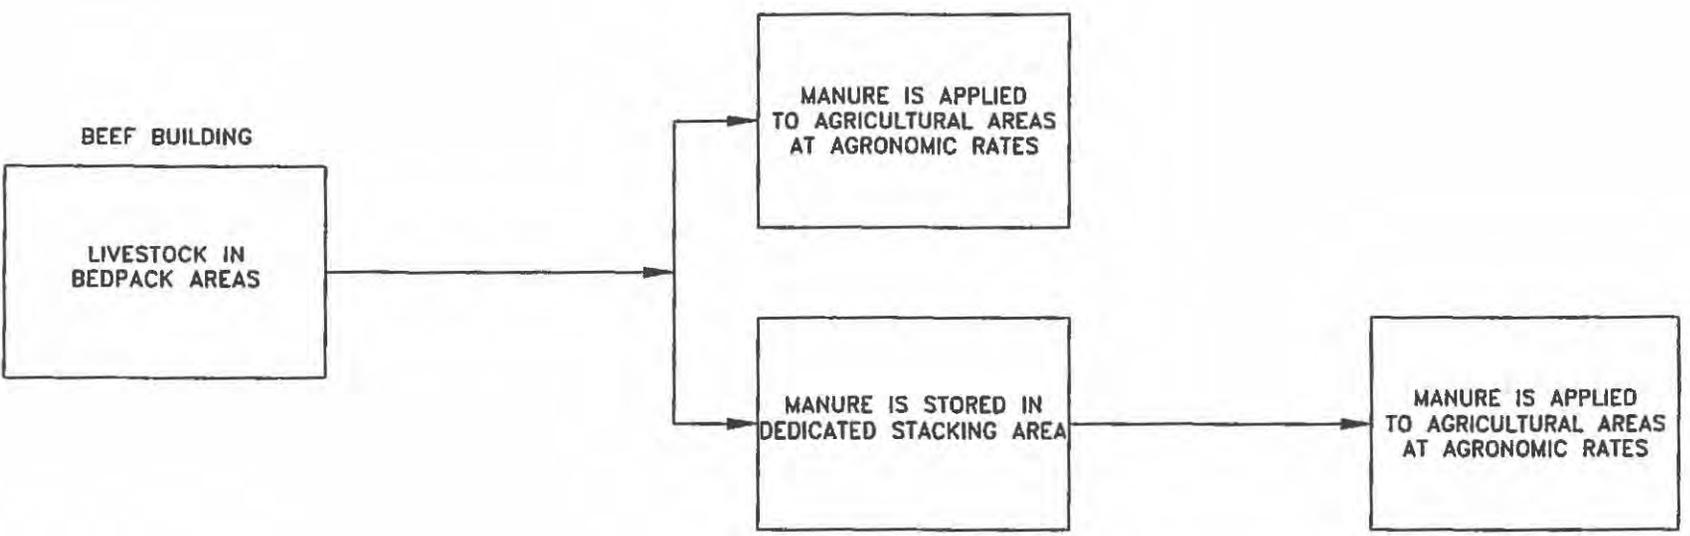
For incorporated entities, signature should be from an authorized corporate representative.

  
Signature:

3-9-17  
Date:

**RECEIVED**  
MAR 21 2017  
LPA  
BOWWPC/PERMIT SECTION

POLLUTION CONTROL FACILITY  
PROCESS FLOW DIAGRAM



**RECEIVED**  
MAR 21 2017

IEPA  
BOWWMP/C/PERMIT SECTION



**Frank & West**  
Environmental Engineers, Inc.

February 9, 2017

Al Keller  
Permit Section  
Division of Water Pollution Control  
Illinois EPA  
P.O. Box 19276  
Springfield, Illinois 62794-9276

RE: Brent Timmerman facility

Dear Mr. Keller:

Frank & West is submitting an application for certification of property tax treatment for pollution control facility on behalf of the Brent Timmerman facility.

If you have any further questions or comments regarding the Brent Timmerman non-lagoon livestock waste handling facility, please advise.

**FRANK & WEST**  
**ENVIRONMENTAL ENGINEERS, INC.**

A handwritten signature in black ink, appearing to read 'Jacob Nims', is written over the company name.

Jacob Nims  
Agricultural Engineer

Attachment: Application for Certification

**RECEIVED**  
MAR 21 2017  
IETA  
BOW/WPC/PERMIT SECTION

ATTACHMENT  
APPLICATION FOR CERTIFICATION

**RECEIVED**  
MAR 21 2017  
IEPA  
BOW/WPC/PERMIT SECTION

STATE OF ILLINOIS

COUNTY OF SANGAMON

)  
)  
)  
)  
)

**CERTIFICATE OF SERVICE**

I, the undersigned attorney at law, hereby certify that I have served on the date of September 26, 2017, the attached **APPEARANCE** and **RECOMMENDATION OF THE ILLINOIS ENVIRONMENTAL PROTECTION AGENCY**, upon the following persons by causing to be mailed a true copy thereof in an envelope duly addressed, bearing proper first class postage, and deposited in the United States mail at Springfield, Illinois:

Steve Santarelli  
Illinois Department of Revenue  
101 West Jefferson  
P.O. Box 19033  
Springfield, Illinois 62794

Brent Timmerman  
16617 Jamestown Rd.  
Breese, Illinois 62230

**[Electronic Filing]**

Clerk  
Illinois Pollution Control Board  
James R. Thompson Center  
100 West Randolph Street, Suite. 11-500  
Chicago, Illinois 60601

ILLINOIS ENVIRONMENTAL PROTECTION AGENCY

/s/ Vera Herst  
Assistant Counsel  
Division of Legal Counsel  
1021 North Grand Avenue East  
P.O. Box 19276  
Springfield, Illinois 62794-9276  
217.782.5544  
217.782.9143 (TDD)

**THIS FILING IS SUBMITTED ON RECYCLED PAPER**