

BEFORE THE ILLINOIS POLLUTION CONTROL BOARD

West Central FS, Inc.)
(Property Identification Number) PCB No. 20-
06-22-000-338)) (Tax Certification)
)

NOTICE

PLEASE TAKE NOTICE that I have today filed with the Office of the Clerk of the Pollution Control Board an APPEARANCE and RECOMMENDATION OF THE ILLINOIS ENVIRONMENTAL PROTECTION AGENCY, copies of which are herewith served upon you.


West Central FS, Inc.
Jim McNelly
1445 Monmouth Blvd.
Galesburg, Illinois 61401

Don Brown, Clerk
Illinois Pollution Control Board
James R. Thompson Center
100 West Randolph Street, Suite 11-500
Chicago, Illinois 60601

Copies also provided electronically as follows:

Illinois Department of Revenue
via email at REV.PropTaxApp@illinois.gov
101 West Jefferson
P.O. Box 19033
Springfield, Illinois 62794

ILLINOIS ENVIRONMENTAL PROTECTION AGENCY

By: 
Amanda S. Kimmel
Assistant Counsel
Division of Legal Counsel

DATED: April 16, 2021

Illinois Environmental Protection Agency
1021 North Grand Avenue East
Post Office Box 19276
Springfield, Illinois 62794-9276
(217) 782-5544


BEFORE THE ILLINOIS POLLUTION CONTROL BOARD

West Central FS, Inc.)
(Property Identification Number) PCB No. 20-
06-22-000-338) (Tax Certification)
)

A P P E A R A N C E

The undersigned, as one of its attorneys, hereby enters an APPEARANCE on behalf of Respondent, Illinois Environmental Protection Agency.

ILLINOIS ENVIRONMENTAL PROTECTION AGENCY

By: 

Amanda S. Kimmel
Assistant Counsel
Division of Legal Counsel

DATED: April 16, 2021

Illinois Environmental Protection Agency
1021 North Grand Avenue East
Post Office Box 19276
Springfield, Illinois 62794-9276
(217)782-5544

BEFORE THE ILLINOIS POLLUTION CONTROL BOARD

West Central FS, Inc.)
(Property Identification Number) PCB No. 20-
06-22-000-338) (Tax Certification)
)

**RECOMMENDATION OF THE ILLINOIS
ENVIRONMENTAL PROTECTION AGENCY**

The Illinois Environmental Protection Agency ("Illinois EPA") hereby files its Recommendation pursuant to Section 125.204 of the regulations of the Illinois Pollution Control Board ("Board"), 35 Ill. Adm. Code 125.204.

1. On January 15, 2021, and supplemented on March 9, 2021 the Illinois EPA received a request from West Central FS, Inc-LaHarpe (log number TC-143568, Exhibit A) for an Illinois EPA recommendation regarding the tax certification of water pollution control facilities pursuant to 35 Ill. Adm. Code 125.204.
2. The facility's address is: West Central FS, Inc
2481 E. St. Hwy 9
LaHarpe, Illinois 61450

The proposed water pollution control facilities in this request are located in the SW ¼ of Section 22, T7N, R5W of the 4th P.M. in Hancock County, at the above street address and consist of the following:

Agrichemical containment structures consisting of three (3) reinforced concrete operational containment pads (approximately 35 ft. x 60 ft.; 30 ft. x 149 ft.; and 26 ft. x 141 ft.), as approved under the Agency endorsed Agrichemical Facility Permit No. AC95043654 (Log No. 19012888 issued on March 25, 2019).

These agrichemical containment structures are used to collect, transport, and/or store agrichemical rinsates, residues, or wash waters prior to reuse or disposal, and are further described in Exhibit A.


3. Section 11-10 of the Property Tax Code, 35 ILCS 200/11-10 (2018), and Section 125.200(a) of the Board's regulations, 35 Ill. Adm. Code 125.200(a), define "pollution control facilities" as:

any system, method, construction, device or appliance appurtenant thereto or any portion of any building or equipment, that is designed, constructed, installed or operated for the primary purpose of: eliminating, preventing, or reducing air or water pollution ...or treating, pretreating, modifying or disposing of any potential solid, liquid or gaseous pollutant which if released without treatment, pretreatment modification or disposal might be harmful, detrimental or offensive to human, plant or animal life, or to property.

4. In order to receive preferential tax treatment as pursuant to 35 ILCS 200/11-5 (2018), pollution control facilities must be certified as such by the Board, 35 ILCS 200/11-20 (2018) and 35 Ill. Adm. Code 125.200(a).
5. Upon receipt of a tax certification application, the Illinois EPA must file a recommendation on the application with the Board, 35 Ill Adm. Code 125.204(a).
6. Based on the information in the application and the purpose of the facility, it is the Illinois EPA's engineering judgment that the described facilities may be considered "pollution control facilities," pursuant to 35 Ill. Adm. Code 125.200(a), with the primary purpose of eliminating, preventing, or reducing water pollution, or as otherwise provided in 35 Ill. Adm. Code 125.200, and are eligible for tax certification from the Board.

WHEREFORE, the Illinois EPA recommends that the Board issue the requested tax certification.

ILLINOIS ENVIRONMENTAL PROTECTION AGENCY

By: 
Amanda S. Kimmel
Assistant Counsel
Division of Legal Counsel

Dated: April 16, 2021

Illinois Environmental Protection Agency
1021 North Grand Ave. E.
P.O. Box 19276
Springfield, Illinois 62794-9276
217/782-5544



Memorandum

To: Mike Roubitchek, Division of Legal Counsel

From: Darin LeCrone, Manager, Industrial Unit, Permit Section *DSL*

Date: March 22, 2021

Re: West Central FS, Inc. -- LaHarpe
Recommendation of Tax Certification
Log # TC-143568
Property Identification # 06-22-000-338

The Bureau of Water received a request on January 15, 2021 from Jim McNelly for an Illinois EPA recommendation regarding the tax certification of water pollution control facilities pursuant to 35 Il. Adm. Code 125.204. We offer the following recommendation.

The water pollution control facilities in this request include the following:

West Central FS, Inc.
2481 E. St Hwy 9
LaHarpe, IL 61450

SW ¼ of Section 22, Township 7N, Range 5W of the 4th PM in Hancock County

Agrichemical containment structures consisting of three (3) reinforced concrete operational containment pads (approximately 35 ft. x 60 ft., 30 ft. x 149 ft. and 26 ft. x 141 ft.) as approved under the Agency endorsed Agrichemical Facility Permit No. AC95043654 (Log No. 19012888 issued on March 25, 2019).

These facilities collect, transport and store agrichemical rinsates, residues, or washwaters prior to reuse or disposal.

These facilities are further described in the enclosed applications and supporting documents.

Based on the information included in this submittal, it is our engineering judgment that the above proposed facilities may be considered "Pollution Control Facilities" under 35 IAC 125.200(a), with the primary purpose of eliminating, preventing, or reducing water pollution, or as otherwise provided in this section, and therefore eligible for tax certification from the Illinois Pollution Control Board. The Bureau of Water therefore recommends that the Board issue the requested tax certification for these facilities.

If you have any questions regarding the above, please contact Wei Han at 217/782-0610.

DEL:WH:TCert.docx

cc: Tax Cert File

Watershed Unit Tax Certification Review Sheet

Project Name: West Central FS, Inc.

Reviewer: WH

Log number: TC-143568

Applicant: Jim McNelly
1445 Monmouth Blvd.
Galesburg, IL 61401

Facility: West Central FS, Inc.
2481 E. St Hwy 9,
LaHarpe, IL 61450

Legal Description:
SW of Section: 22 Twp: 7N R: 5W PM: 4th

Date Control Devices installed: May, 2019

Wastes: Livestock waste is applied to cropland.
 Agrichemical rinsate and spillage is recycled through the facility and/or land applied.
 Other: _____

Date: March 9, 2021

Type: Agchem
 Livestock

Contact: Same

Phone: 309-343-1600

Property Index#: 06-22-000-338

Parcel#:

County: Hancock

Signature: Jim McNelly

Title: CEO

Physical Description of Pollution Control Devices:

The agrichemical containment facility consists:

One reinforced concrete operational containment pad for blending of bulk dry fertilizer: 35 x 60'
One reinforced concrete operational containment pad for unloading of bulk dry fertilizer: 30 x 149'
One reinforced concrete operational containment pad for endloader transfer of bulk dry fertilizer: 26 x 141'

The facility utilize mini bulks or portable tanks for rinsate management. All rinsate is applied to the field.

Recommended Action: Issue tax certification.



1445 Monmouth Blvd., Galesburg, IL 61401
(309) 343-1600 • Fax (309) 343-1615

RECEIVED
JAN 15 2021

IEPA
BOW/WPC/PERMIT SECTION

January 12, 2021

Illinois EPA
Attention: Al Keller, Permit Section
Division of Water Pollution Control
1021 North Grand Avenue East, P.O. Box 19276
Springfield, IL 62794-9276

Re: Application for Certification Pollution Control Facility with Agrichemical Facility Permit AC95043654

Dear Al Keller,

West Central FS, Inc. is applying for the consideration of property tax treatment for the external concrete structures on our dry fertilizer facility located at our LaHarpe facility. Along with the application, I have attached site plan, foundation layout, process flow diagram and Agrichemical Containment Permit for the site.

Sincerely,

A handwritten signature in black ink, appearing to read 'Mark Parrish', is written over a light-colored background.

Mark Parrish
Compliance and Safety Officer
West Central FS, Inc.



Illinois Environmental Protection Agency

1021 North Grand Avenue East • P.O. Box 19276 • Springfield • Illinois • 62794-9276 • (217) 782-3397

Application for Certification (Property Tax Treatment) Pollution Control Facility

FOR AGENCY USE ONLY

File Number: _____	Date Rec'd: _____
Certification Number: _____	Date: _____

Facility Type (check one): Air Water

This form is to be used for any application for certification of property tax treatment for a pollution control facility for air or water from the Illinois EPA. Separate applications must be completed for each control facility claimed. Do not mix types (air and water). Where both air and water operations are related, file two applications.

If attachments are needed, record them consecutively on an index sheet.

You may complete this form online, save a copy locally, print, sign and submit it to:

Illinois EPA
Attention: Al Keller, Permit Section
Division of Water Pollution Control
1021 North Grand Avenue East, P.O. Box 19276
Springfield, IL 62794-9276

I. Applicant Information:

Company Name: <u>West Central FS, Inc.</u>	Person to Contact for Additional Details <u>Jim McNelly</u>
Person Authorized to Receive Certification <u>Jim McNelly</u>	Street Address: <u>1445 Monmouth Blvd.</u>
Street Address: <u>1445 Monmouth Blvd.</u>	City: <u>Galesburg</u> State: <u>IL</u>
City: <u>Galesburg</u> State: <u>IL</u>	Zip: <u>61401</u> Phone: <u>309-343-1600</u>
Zip: <u>61401</u> Phone: <u>309-343-1600</u>	Email Address: <u>jmcnelly@westcentralfs.com</u>
Email Address: <u>jmcnelly@westcentralfs.com</u>	

II. Facility Information:

Facility Location: Quarter Section: SW Township: 7N Range: 5W
Municipality: LaHarpe Township: LaHarpe

Note: A plat map location is requested for facilities located outside of municipal boundaries.

Address: 2841 E St Hwy 9 City: LaHarpe
State: IL Zip Code: 61450 County: Hancock Book Number: _____

Property Index Number: 06-22-000-338

Note: The Property Index Number is the numerical reference used to identify a parcel of real property for assessment and taxation purposes.

Manufacturing Operations Information:

Nature of Operations Conducted at the Above Location:

This is not a manufacturing facility, it is an Agrichemical Facility. The IL Dept of Ag has permitted this facility, our permit # is: AC95043654

Permit Information:

WPC Construction Permit Number: _____	Date Issued: _____
NPDES Permit Number: _____	Date Issued: _____ Exp. Date: _____
APC Construction Permit Number: _____	Date Issued: _____
APC Operating Permit Number: _____	Date Issued: _____ Exp. Date: _____

Note: Submit copies of all relevant permits issued by local pollution control agencies. (e.g. MSD Construction Permit)

This Agency is authorized to request this information under 415 ILCS 5/4(b)(2012). Disclosure of this information is voluntary and no penalties will result from the failure to provide the information. However, the absence of the information could prevent your application from being processed or could result in denial of your application.

Manufacturing Process Information:

Please provide information on the manufacturing process and materials on which pollution control facility is used, including each major piece of equipment associated with the pollution control facility (or low sulfur dioxide emission coal fueled device).

Description of the Process:

Not applicable

Materials Used in the Process:

Not applicable

Pollution Control Facility Information:

Please provide a narrative description of the pollution control facility (or low sulfur dioxide emission coal fueled device), and an explanation of why its primary purpose is to eliminate, prevent or reduce pollution. State the type of control facility, as well as a narrative description and a process flow diagram describing the pollution control facility. Include an average analysis of the influent and effluent of the control facility stating the collection efficiency, if applicable.

Describe the Pollution Control Facility (or Low Sulfur Dioxide Emission Coal Fueled Device):

We would request the consideration of the external operational concrete structures measuring 35' (width) x 59.75' (length) used for blending of bulk dry fertilizer and 149.25' (length) x 30' (width) used in the loading and unloading bulk dry fertilizer transportation and application equipment.

Describe the Primary Purpose of the Pollution Control Facility (or Low Sulfur Dioxide Emission Coal Fueled Device):

They are both used to capture any fertilizer material during loading or unloading activities to or from transport vehicles so that it can be easily collected and returned to transport vehicle or storage area.

Identify the statute or regulation (federal or state), or local ordinance, if any, requiring the installation of the subject pollution control facility (or low sulfur dioxide emission coal fueled device).

Illinois Pesticide Act (415 ILCS 60/1 et seq.) and 8 Illinois Administrative Code 255

Nature of Contaminants or Pollutants:

List air contaminants or water pollution substances released as effluents to the manufacturing processes. Also list the final disposal of any contaminants removed from the manufacturing processes.

Contaminant or Pollutant	Material Retained, Captured or Recovered	
	Description	Disposal or Use
NA	NA	NA

Note: Contaminant or pollutant means that which is removed from the process by the pollution control facility.

Point(s) of Waste Water Discharge:

Identify the location of the discharge to the receiving stream. This will typically refer to a source of water pollution but can include water-carried wastes from air pollution control facilities.

Plans and Specifications Attached Yes No

Submit Drawings, which clearly show:

- (a) Point(s) of discharge to receiving stream; and
- (b) Sewers and process piping to and from the control facility.

Are contaminants (or residues) collected by the control facility? Yes No

Note: If the collected contaminants are disposed of other than as wastes, state the disposition of the materials, and the value dollars reclaimed by the sale or reuse of the collected substances. State the cost of reclamation and related expense.

Project Status:

Date Installation Completed: Mar 15, 2019

Provide the date the pollution control facility was first placed into service and operated. If not, explain.

March 25, 2019

Status of installation on date of application:

In operation.

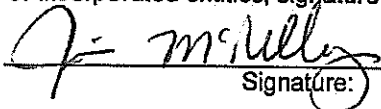
III. Verification and Signature:

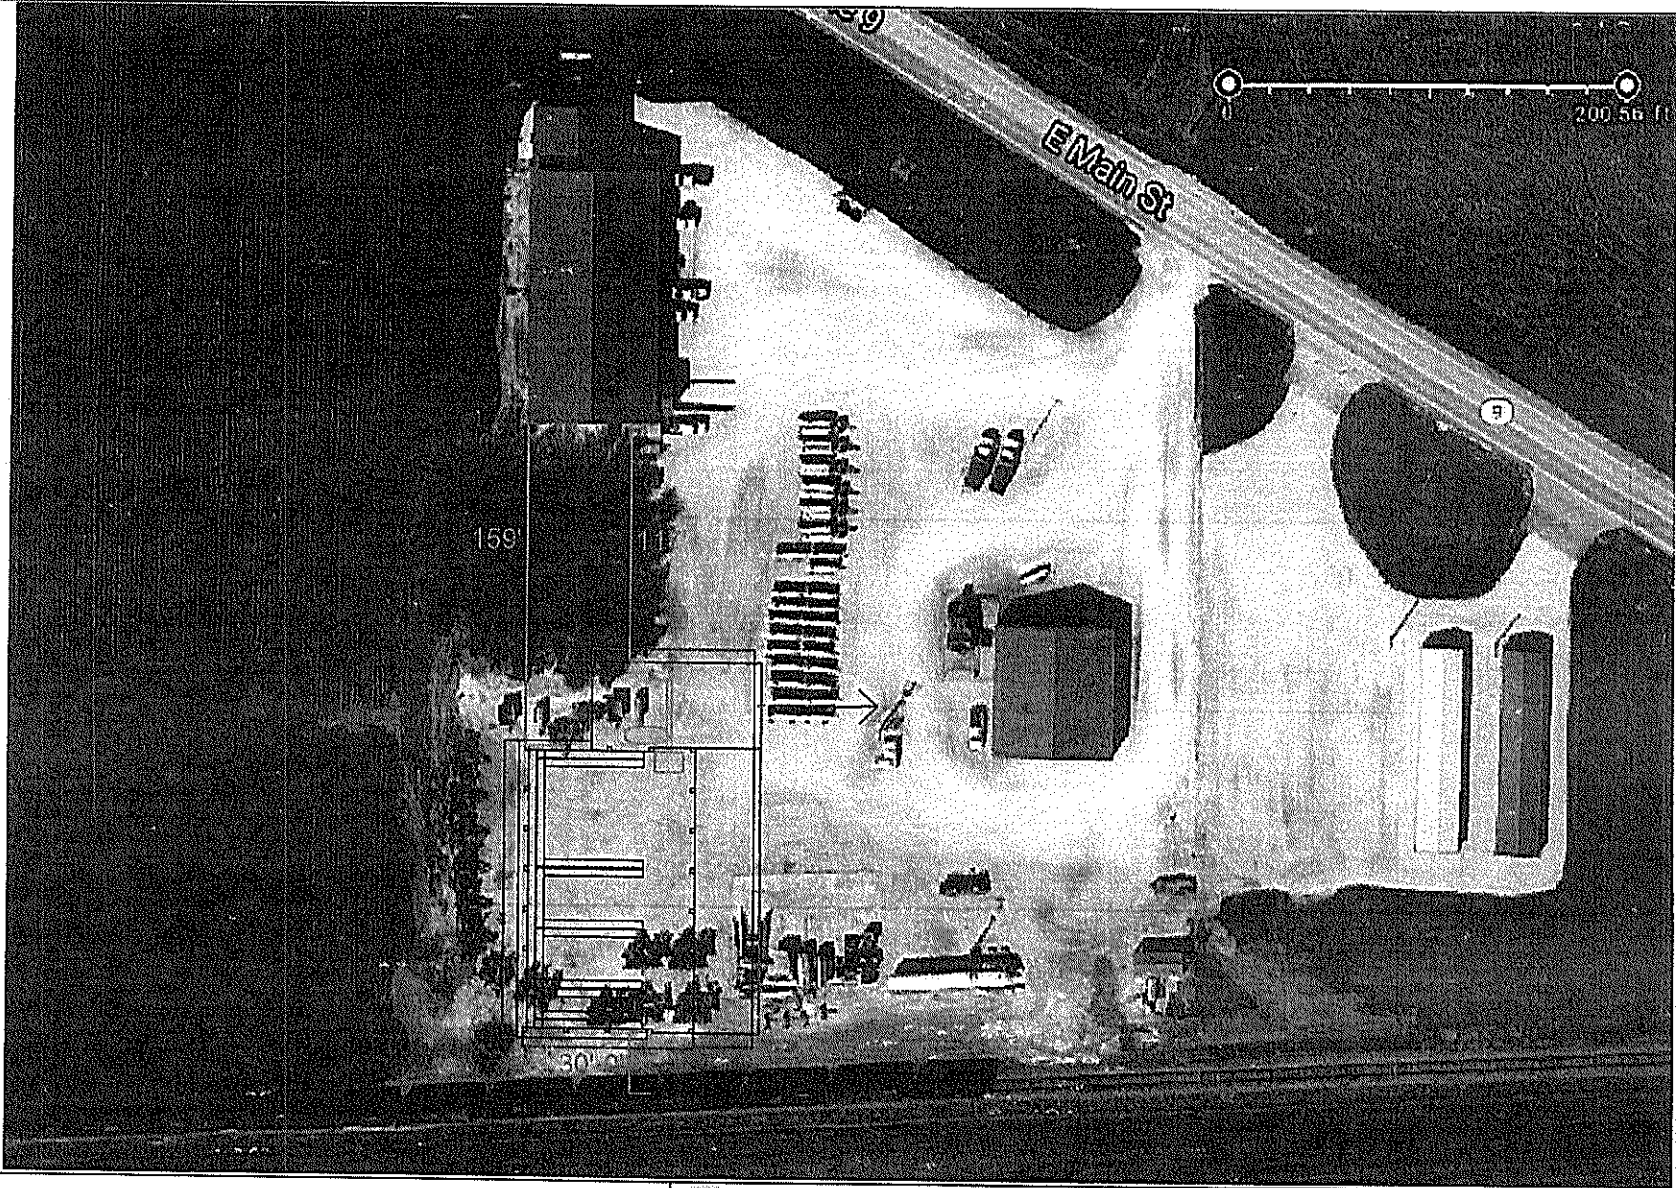
The following information is submitted in accordance with the Illinois Property Tax Code, as amended, and to the best of my knowledge is true and correct.

Any person who knowingly makes a false, fictitious, or fraudulent material statement, orally or in writing, to the Illinois EPA commits a Class 4 felony. A second or subsequent offense after conviction is a Class 3 felony. (415 ILCS 5/44(h))

Jim McNelly	General Manager/CEO
Printed Name:	Title:

For incorporated entities, signature should be from an authorized corporate representative.

	1-11-2021
Signature:	Date:



CONTRACTORS LLC GREENFIELD				BUILDING YOUR FUTURE			
NO		REVISION		DATE		WEST_CENTRALFS_LA_HARPE_ILLINOIS	
						84'X140'	
						SITE_PLAN	
DRAWN		CHECK		SCALE		DATE	
TAR		-		NTS		11-23-2018	
						DRAWING NO.	
						001-001	
						SHEET 2 OF 4	
						REVISION	
						1	

Process Flow Diagram for Dry Fertilizer

Receive product by truck on 30' x 149.25' concrete pad outside -> Product conveyed into storage inside -
> Product stored in bins inside -> Product moved to scale by endloader inside -> Product conveyed to
blender outside on 35' x 59.75' concrete pad -> Product conveyed to truck outside on 35' x 59.75'
concrete pad

Any product spilled on the outside concrete pads can be collected and agronomically applied.

State of Illinois
Department of Agriculture
AGRICHEMICAL CONTAINMENT PERMIT

Permittee: West Central FS, Inc. 1445 Monmouth Blvd. Galesburg, IL 61401	Facility ID Number: AC0673110000 Facility Location: La Harpe
Permit #: AC95043654 Facility Type: Commercial: Retail Dealer Date Issued: March 25, 2019	Log Number: 19012888 Date Received: January 28, 2019 Expiration Date: March 25, 2024

Permit is hereby granted to the above designated permittee to construct and operate an agrichemical containment facility as follows:

DRY FERTILIZER STRUCTURES

Operation of an existing bulk dry fertilizer storage building measuring 85' (width) x 147' (length) with an estimated total storage capacity of 3,110 tons. The structure is composed of four (4) storage bins, one (1) bin measuring 16' (width) x 52.5' (length) with an estimated storage capacity of 380 tons, one (1) bin measuring 54' (width) x 52.5' (length) with an estimated storage capacity of 1,250 tons, and two (2) bins each measuring 30' (width) x 52.5' (length) with an estimated storage capacity of 740 tons each.

All bulk dry fertilizer shall be stored within the herein permitted structures.

Operation of an existing reinforced concrete operational containment structure measuring 35' (width) x 59.75' (length). The blending of bulk dry fertilizer and the loading of bulk dry fertilizer transportation and application equipment shall be performed upon the herein permitted structure.

Operation of an existing reinforced concrete operational containment structure measuring 30' (width) x 149.25' (length). The unloading of bulk dry fertilizer transportation and application equipment shall be performed upon the herein permitted structure.

Operation of an existing reinforced concrete operational containment structure measuring 26.3' (width) x 141.25' (length). The end loader transfer of bulk dry fertilizer between storage and the blender shall be performed upon the herein permitted structure. There shall be no discharge of wastewater from the herein permitted facilities.

This permit has been reviewed and approved by the Illinois Environmental Protection Agency per the attached permit endorsement. This permit is subject to standard conditions on the reverse side of this document and the following special conditions:





Bureau of Environmental Programs

State Fairgrounds • P.O. Box 19281 • Springfield, IL 62794-9281 • 217/785-2427 • Fax 217/524-4882
Pesticide Misuse Hotline 1-800-641-3934 • TTY 866/287-2999

April 3, 2019

West Central FS, Inc.
1445 Monmouth Blvd.
Galesburg, IL 61401

Dear Agrichemical Facility Permit Applicant:

Enclosed is the construction and/or operating permit as approved by the Illinois Department of Agriculture and endorsed by the Illinois Environmental Protection Agency. Please carefully review and follow the Standard and Special Conditions of the Permit and Endorsement.

Prior to construction, the Department and the Agency caution you to carefully evaluate past operational practices at the site. Should you suspect environmental (soil, surface or groundwater) contamination, it is advisable to determine the extent and severity of such contamination prior to construction and remediate these areas as required.

We appreciate your cooperation with the Department in this process. Should you have any questions or comments regarding your Agrichemical Facility Permit, please contact the Agrichemical Containment Program at (217) 785-2427.

ILLINOIS DEPARTMENT OF AGRICULTURE

A handwritten signature in black ink that reads "Douglas C. Owens".

Douglas C. Owens, Chief
Bureau of Environmental Programs

A handwritten signature in black ink that reads "Brad A. Beaver".

Brad A. Beaver, Manager
Permits and Downstate Field Operations

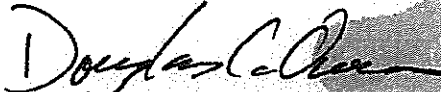
file
0673111.cov


State of Illinois
Department of Agriculture
AGRICHEMICAL CONTAINMENT PERMIT

SPECIAL CONDITION 1: The permittee shall provide backflow protection in accordance with the Illinois Department of Public Health Plumbing Code (77 Ill. Adm. Code 890) and the Illinois Environmental Protection Agency's Technical Policy Statement (35 Ill. Adm. Code 653.803(c)(4).

SPECIAL CONDITION 2: The permittee shall operate the exposed dry fertilizer operations pursuant to 8 Illinois Administrative Code 255.140 (a), (c) and (d).

THE STANDARD CONDITIONS OF ISSUANCE ON THE REVERSE SIDES OF THIS MUST BE COMPLIED WITH IN FULL.


Douglas C. Owens, Chief
Bureau of Environmental Programs


Brad A. Beaver, Manager
Permits and Downstate Field Operations

IEPA WPC: Permits
file
067311.pr





ILLINOIS ENVIRONMENTAL PROTECTION AGENCY

1021 NORTH GRAND AVENUE EAST, P.O. BOX 19276, SPRINGFIELD, ILLINOIS 62794-9276 • (217) 782-3397

JB PRITZKER, GOVERNOR

JOHN J. KIM, ACTING DIRECTOR

217/782-0610

MAR 25 2019

Bureau of Environmental Programs
Illinois Department of Agriculture
State Fairgrounds
Post Office Box 19281
Springfield, Illinois 62794-9281

Re: West Central FS - LaHarpe -- Endorsement of Agrichemical Facility Permit
Log No. 19012888
Bureau ID No. W0678100001
Renewal

Sir or Madam:

Based on the information included in the permit application, the subject facility may be constructed and operated so as to meet the requirements of Subtitle C: Water Pollution and Subtitle B: Air Pollution.

This Agency hereby issues endorsement pursuant to Section 39.4 of the Illinois Environmental Protection Act for the subject agrichemical facility subject to the following Special Conditions:

SPECIAL CONDITION No. 1: The blending of pesticides onto dry fertilizer is not allowed at this facility. A revised operating permit will be required before the blending of pesticides can be added to this process.

SPECIAL CONDITION No. 2: No person shall cause or allow any visible emissions of fugitive particulate matter from any process, including any material handling or storage activity beyond the property line of the emission source, pursuant to 35 Ill. Adm. Code 212.301.

SPECIAL CONDITION No. 3: All points of use of the water supply and distribution system supplied by the on-site well shall be posted as non-potable or not for human consumption.

Special conditions in the general endorsements for previous agrichemical facility permit modifications for this facility will remain valid for the subject permit modifications regardless of subsequent modification, renewal or expiration of the general endorsements.

This endorsement becomes effective and is deemed to be a permit issued by the Agency pursuant to Sections 9(b) and 12(b) of the Act when the Illinois Department of Agriculture includes the above conditions as conditions of a permit issued pursuant to Section 255.50 of

Han, Wei

From: Mcnelly, Jim (WEST CENTRAL FS) <jmcnelly@westcentralfs.com>
Sent: Tuesday, March 9, 2021 12:44 PM
To: Han, Wei
Subject: [External] LaHarpe
Attachments: Scan0110.pdf

Mr. Wei Han,

Here is our legal description of LaHarpe. The section number is 22.

Thanks

Jim

Exhibit B

Legal Description of Land

The following property in the County of HANCOCK, State of IL:

Parcel ID:

A part of the Southwest Quarter of Section 22, Township 7 North, Range 5 West of the Fourth Principal Meridian, beginning on the East line of said Quarter Section 19 feet North of the center of the main track of the Toledo, Peoria and Western Railroad Company; thence Westerly along the North line of the right of way of said railroad 400 feet; thence East 86 degrees, 43 minutes North 612.2 feet to the South line of the right of way of Illinois Highway No. 9; thence Southeasterly along the said South line 464.2 feet to the East line of the Southwest Quarter of said Section 22; thence South along said Quarter Section line 354.7 feet to the point of beginning; situated in Hancock County, Illinois.

STATE OF ILLINOIS
COUNTY OF SANGAMON

)
)
)
)
)

CERTIFICATE OF SERVICE

I, the undersigned attorney at law, hereby certify that I have served on the date of April 16, 2021, the attached **NOTICE, APPEARANCE and RECOMMENDATION OF THE ILLINOIS ENVIRONMENTAL PROTECTION AGENCY**, upon the following persons by causing to be mailed a true copy thereof in an envelope duly addressed, bearing proper first class postage, and deposited in the United States mail at Springfield, Illinois:

West Central FS, Inc.
Jim McNelly
1445 Monmouth Blvd.
Galesburg, Illinois 61401

Copies also provided electronically as follows:

Illinois Department of Revenue
via email at REV.PropTaxApp@illinois.gov
101 West Jefferson
P.O. Box 19033
Springfield, Illinois 62794

[Electronic Filing]

Clerk
Illinois Pollution Control Board
James R. Thompson Center
100 West Randolph Street, Suite. 11-500
Chicago, Illinois 60601

ILLINOIS ENVIRONMENTAL PROTECTION AGENCY

/s/ Amanda S. Kimmel
Assistant Counsel
Division of Legal Counsel
1021 North Grand Avenue East
P.O. Box 19276
Springfield, Illinois 62794-9276
217.782.5544
217.782.9143 (TDD)