

BEFORE THE ILLINOIS POLLUTION CONTROL BOARD

Shelden Johnson	)	
(Property Identification Number	)	PCB No. 27 -
0824400001)	)	(Tax Certification)
	)	

NOTICE

PLEASE TAKE NOTICE that I have today filed with the Office of the Clerk of the Pollution Control Board an **APPEARANCE** and **RECOMMENDATION OF THE ILLINOIS ENVIRONMENTAL PROTECTION AGENCY**, copies of which are herewith served upon you.

Shelden Johnson
643 Twp. Rd. 650 East
Carman, Illinois 61425

Don Brown, Clerk
Illinois Pollution Control Board
60 E. Van Buren St., Ste. 630
Chicago, Illinois 60605

Copies also provided electronically as follows:

Illinois Department of Revenue
via email at REV.PropTaxApp@illinois.gov
101 West Jefferson
P.O. Box 19033
Springfield, Illinois 62794

ILLINOIS ENVIRONMENTAL PROTECTION AGENCY

By: 

Grace McCarten
Assistant Counsel
Division of Legal Counsel

DATED: September 3, 2026

Illinois Environmental Protection Agency
2520 W Iles Ave.
P.O. Box 19276
Springfield, Illinois 62794-9276
(217) 782-5544

THIS FILING IS SUBMITTED ON RECYCLED PAPER

BEFORE THE ILLINOIS POLLUTION CONTROL BOARD

Shelden Johnson	)	
(Property Identification Number	)	PCB No. 27-
0824400001)	)	(Tax Certification)
	)	

A P P E A R A N C E

The undersigned, as one of its attorneys, hereby enters an **APPEARANCE** on behalf of Respondent, Illinois Environmental Protection Agency.

ILLINOIS ENVIRONMENTAL PROTECTION AGENCY

By: 
Grace McCarten
Assistant Counsel
Division of Legal Counsel

DATED: September 3, 2026

Illinois Environmental Protection Agency
2520 W Iles Ave.
P.O. Box 19276
Springfield, Illinois 62794-9276
(217) 782-5544

BEFORE THE ILLINOIS POLLUTION CONTROL BOARD

Shelden Johnson	)	
(Property Identification Number	)	PCB No. 27-
0824400001)	)	(Tax Certification)
	)	

**RECOMMENDATION OF THE ILLINOIS
ENVIRONMENTAL PROTECTION AGENCY**

The Illinois Environmental Protection Agency ("Illinois EPA") hereby files its Recommendation pursuant to Section 125.204 of the regulations of the Illinois Pollution Control Board ("Board"), 35 Ill. Adm. Code 125.204.

1. On February 23, 2026, the Illinois EPA received a request from Shelden Johnson (Log number TC-153863, Exhibit A) for an Illinois EPA recommendation regarding the tax certification of water pollution control facilities pursuant to 35 Ill. Adm. Code 125.204.
2. The facility's address is: Shelden Johnson
643 Twp. Rd. 650 East
Carman, Illinois 61425

The proposed water pollution control facilities in this request are located in the SE ¼ of Section 24, T9N, R6W in Henderson County, at the above street address and consist of the following livestock waste management structures:

One (1) concrete manure pit measuring 281.33 ft. (length) x 71.17 ft. (width) x 8 ft. (depth), precast concrete slatted flooring over the manure pit, all concrete columns, and precast beams supporting the floor. The manure deep pit has four (4) pumpout pits measuring 6 ft. (length) x 6 ft. (width) x 8 ft. (depth) to allow manure removal from the pit. The pit has a recessed sump area measuring 2.33 ft (length) x 2.33 ft. (width) x 10 ft. (depth).

These livestock waste management facilities are used to collect, transport and/or store livestock waste prior to cropland application.

3. Section 11-10 of the Property Tax Code, 35 ILCS 200/11-10 (2024), and Section 125.200(a) of the Board's regulations, 35 Ill. Adm. Code 125.200(a), define "pollution control facilities" as:

any system, method, construction, device or appliance appurtenant thereto or any portion of any building or equipment, that is designed, constructed, installed or operated for the primary purpose of: eliminating, preventing, or reducing air or water pollution ...or treating, pretreating, modifying or disposing of any potential solid, liquid or gaseous pollutant which if released without treatment, pretreatment modification or disposal might be harmful, detrimental or offensive to human, plant or animal life, or to property.

4. In order to receive preferential tax treatment as pursuant to 35 ILCS 200/11-5 (2024), pollution control facilities must be certified as such by the Board, 35 ILCS 200/11-20 (2024) and 35 Ill. Adm. Code 125.200(a).
5. Upon receipt of a tax certification application, the Illinois EPA must file a recommendation on the application with the Board, 35 Ill Adm. Code 125.204(a).
6. Based on the information in the application and the purpose of the facility, it is the Illinois EPA's engineering judgment that the described facilities may be considered "pollution control facilities," pursuant to 35 Ill. Adm. Code 125.200(a), with the primary purpose of eliminating, preventing, or reducing water pollution, or as otherwise provided in 35 Ill. Adm. Code 125.200, and are eligible for tax certification from the Board.

WHEREFORE, the Illinois EPA recommends that the Board issue the requested tax certification.

ILLINOIS ENVIRONMENTAL PROTECTION AGENCY

By: 

Grace McCarten

Assistant Counsel

Division of Legal Counsel

Dated: September 3, 2026

Illinois Environmental Protection Agency
2520 W Iles Ave.
P.O. Box 19276
Springfield, Illinois 62794-9276
(217) 782-5544



Illinois Environmental Protection Agency

2520 West Iles Avenue • P.O. Box 19276 • Springfield, Illinois • 62794-9276 • 217-782-3397

JB Pritzker, Governor

James Jennings, Director

Memorandum

To: Mike Roubitchek, Division of Legal Counsel

From: Stephen F. Nightingale, P.E., Manager, Industrial Unit, Permit Section, Division of Water Pollution Control, Illinois Environmental Protection Agency *sfN*

Date: AUG 06 2026

Re: Sheldon Johnson - Carman
Recommendation of Tax Certification
Log No.: TC-153863
BOW ID No.: W0718020004
Property Index Number(s): 0824400001

The Bureau of Water received a request on 2/23/2026 from Sheldon Johnson, having a principal place of business at 643 Twp Rd 650 East, Carman IL, 61425, for an Illinois EPA recommendation regarding the tax certification of water pollution control facilities pursuant to 35 Ill. Adm. Code 125.204. We offer the following recommendation.

The water pollution control facilities in this request include the following:

Sheldon Johnson
643 Twp Rd 650 East
Carman, IL 61425

SE ¼ of Section 24, T9N, R6W, of the 4th Principal Meridian in Henderson County

Livestock waste handling facilities consist of:

One (1) concrete manure pit measuring 281.33 ft. (length) x 71.17 ft. (width) x 8 ft. (depth), precast concrete slatted flooring over the manure pit, all concrete columns, and precast beams supporting the floor. The manure deep pit has four (4) pumpout pits measuring 6 ft.

Page No. 2

Tax Certification Recommendation

Log No. TC-153863

(length) x 6 ft. (width) x 8 ft. (depth) to allow manure removal from the pit. The pit has a recessed sump area measuring 2.33 ft (length) x 2.33 ft. (width) x 10 ft. (depth).

These livestock waste management facilities collect, transport, and/ or store livestock waste prior to cropland application.

The facilities are further described in the enclosed applications and supporting documents.

Based on the information included in this submittal, it is our engineering judgment that the above proposed facilities may be considered "Pollution Control Facilities" under 35 Ill. Adm. Code 125.200(a), with the primary purpose of eliminating, preventing, or reducing water pollution, or as otherwise provided in this section, and therefore eligible for tax certification from the Illinois Pollution Control Board. The Bureau of Water therefore recommends that the Board issue the requested tax certification for these facilities.

If you have any questions regarding this letter, please contact Sarah Coulton at 217/782-0610.

SC:TC-153863_Tax Cert Recommendation_22Apr2026.docx

cc: Tax Cert File
Todd Bennett

Illinois EPA - Bureau of Water - Division of Pollution Control

Title 35 Subtitle A Part 125 Tax Certifications

Illinois EPA Review Notes for:

Agency Recommendation of Pollution Control Facilities.

BOW ID #: W0718020004

Project Name: Shelden Johnson

Date application received: 2/23/2026

Reviewer: SC

Log number: TC-153863

Legal Description:

SE 24 ¼ Section Twp: 9N Range: 6W 4th PM

County: Henderson

Facility Contact: Gayle Baker

3116 N Dries Lane, STE: 100

Peoria, IL 61604

Phone: 309-693-7615

gcbaker@mstutz.com

Pollution Control Facility Type:

Swine Livestock Waste Management Facility

Property ID: 0824400001

Applicant: Shelden Johnson

643 Twp Rd 650 East

Carman, IL 61425

Facility: Shelden Johnson

855 Co. Hwy 7

Carman, IL 61425

Date Control Devices installed: 9/1/2023

Application Signature by: Shelden Johnson

Title: Owner

Contents of Application: Application forms, pollution control diagram, specs, map

Is there a pollutant control flow diagram? **Yes**

Is there sufficient diagrams showing the pollution control facilities? **Yes**

This facility generates the following pollutants and prevents their discharge as indicated:

Livestock waste is collected and land applied to cropland.

Physical description of pollution control facilities that ARE recommended:

The livestock waste handling facilities consist of one (1) concrete manure deep pit (approximately 281.33 ft. x 71.17 ft. x 8 ft.), precast concrete slatted flooring over the manure pit, and all concrete columns and precast beams which support the slatted flooring. The manure deep pit has four (4) pumpout pits (approximately 6 ft. x 6 ft. x 8 ft.) to allow manure removal from the pit. The recessed sump area for the pit is 2.33 ft. x 2.33 ft. x 10 ft.

The facility collects, transports and stores livestock waste prior to cropland application.

Pollution control facilities requested by the Applicant through Description of Pollution Control Facilities, Section 2 of the application form and the attachments:

One (1) concrete manure pit,

Illinois EPA Log #: TC-153863

Page 2 of 2

Precast concrete slatted floor,
Four (4) pumpout pits,
sump pit area,
and support columns and beams.

A process flow diagram with narrative is provided by the attachment of the application.

Recommended Action: Issue tax certification.

In addition to the above described facilities, the Agency determined that the following facilities ARE NOT pollution control facilities according to § 125.200 having the primary purpose of eliminating, preventing, or reducing air or water pollution or treating, pretreating, modifying or disposing of any potential solid, liquid or gaseous pollutant which if released without pretreatment, treatment, modification or disposal might be harmful, detrimental or offensive to human, plant or animal life, or to property and therefore ARE NOT recommended.

Not applicable.

Notes:

Nothing follows – SC - (April 22, 2026)



2/16/2026

Illinois Environmental Protection Agency
Division of Water Pollution Control, Mail Code #15
Attention: Permit Section
2520 West Iles Ave.
P.O. Box 19276
Springfield, IL 62794-9276

To whom it may concern,

Please find enclosed a Pollution Control Facility (Property Tax Treatment) application along with supporting attachments. The application is for Shelden Johnson's Swine Barn located in Henderson County.

Please contact Gayle C. Baker, PE or myself at (309) 693-7615 if you have any questions.

Regards,

Daniel N. Feucht, CCA
Agricultural Services Group

RECEIVED

FEB 23 2026

IL-704
BOW/WPC-PERMIT SECTION

cc. Shelden Johnson, MSI File



Illinois Environmental Protection Agency

1021 North Grand Avenue East • P.O. Box 19276 • Springfield • Illinois • 62794-9276 • (217) 782-3397

Division of Water Pollution Control

Tax Certification Form for Livestock Operations

This form's purpose is for the application for tax certification of water pollution control facilities at a livestock operation in accordance with 35 Ill. Admin. Code Part 125. For purposes of this form, a water pollution control facility ("facility") is designed, constructed, installed or operated for the primary purpose of eliminating, preventing, or reducing water pollution. Multiple facilities may be submitted using this form; however, all facilities must be located on the same livestock operation site. Separate applications must be completed for separate livestock operations.

All other types of operations (e.g. industrial, agrichemical, etc.) and air pollution control facilities must use form IL 532-0222 APC 151 (Application for Certification (Property Tax Treatment) Pollution Control Facility).

Please follow the instructions found throughout this form. If you need additional assistance with filling out this form, please call the Bureau of Water at 217-782-3362. Additional information about the tax certification process and applicable regulations including definitions may be found at the Agency website: www2.illinois.gov/epa/topics/forms/water-permits/tax-certification.

I. Applicant Information

Company: Shelden Johnson

Person Authorized to Receive Certification

Name: Shelden Johnson

Street Addr: 643 Twp. Rd. 650 East

City: Carman State: IL ZIP: 61425

Phone: 309-337-9085 ext: _____

Email: _____

Person to Contact for Additional Details

Name: Gayle Baker

Street Addr: 3116 N Dries Lane, Ste: 100

City: Peoria State: IL ZIP: 61604

Phone: 309-693-7615

Email: gcbaker@mstutz.com

II. Livestock Operation Information

Site Location

The location of the parcel of land where the facilities are located and given by quarter section, township, range and county must be provided. The Public Land Survey System information is available on county plat maps or at www.isgs.illinois.edu/plss. A plat map location is requested for facilities located outside of municipal boundaries.

Quarter Section: SE Township: 9-N Range: 6-W Prime Meridian: 4th County: Henderson

Municipality Name: _____ Township Name: Carman

Street Address: 855 Co. Hwy 7 City: Carman State: IL ZIP: 61425

Property Index Number(s): 0824400001

A property index number (PIN) for the parcel of land where pollution control facilities are located is required. If multiple PINs are applicable to the requested facilities, you must identify all applicable PINs in the above line and in Section III below. If you do not know your PIN you may obtain it from your records or your County's tax assessors website which may be found on the Illinois Department of Revenue website at www2.illinois.gov/rev/Individuals/Pages/IllinoisCounties.aspx.

Livestock Activities: Provide descriptions of the livestock operations including type of animals at the site. (Text box will expand.)

The livestock operation is a finishing swine operation

Pollutant Sources: Identify potential sources of water pollution that are being controlled (i.e., beef feedlot runoff, swine manure, silage leachate, etc.). Provide estimated quantities of each pollutant that is produced in gallons per year. (Text box will expand.)

Swine Manure - 880,000 gal.

Are the pollutants collected by the facility land applied?

☒ Yes ☐ No

If No, provide a description of the final disposition of the pollutants which are collected by the facility.

III. Pollution Control Facility Information

Applicant must ensure each requested pollution control facility is represented accurately in both Part A and Part B of this Section.

Part A. Operational Diagram

Using the space provided below or on a separate sheet of paper, provide a plan sketch or map of the livestock operation scaled to show the location and layout of all the requested facilities. All requested facilities must be clearly identified on this diagram. Each facility should be labeled with the pollution control facility number identified in Part B of this Section and primary dimensions to help distinguish between other requested facilities. Please include labels of roadways, downstream waterways, other important landmarks and a north seeking arrow.

☒ Check this box if the required diagram was completed on a separate sheet and attached to this application.**Part B. Pollution Control Facility Data**

For each separate requested pollution control facility in this application, provide written or typed responses to all of the following questions. Use the button below the questions to add blank questions for each additional requested facility.

Pollution Control Facility Number 1Name of pollution control facility: P1 - Deep Pit Swine Barn

Provide a physical description including all pertinent dimensions (length, width, depth, diameter), construction materials (e.g. steel, HDPE, concrete block, etc.), and rating (e.g. 10 HP centrifugal pump). (Text box will expand.)

The building identified as P1 is a 71'-2" x 281'-4" x 8'-0" deep pit that consists of a 4" thick base slab and 8" thick pit walls. Precast concrete slotted floors enable excreta and wastewater to fall through and accumulate in the below floor pits. The end walls have footings that are 8" thick and 1'-4" wide. The side walls have footings that are 8" thick and 1'-4" wide. The center divider wall has a footing that is 10" thick 1'-8" wide. Columns within the pit are 14" in diameter, 7'-2" tall and supported by 36"x36" square footings. The columns support 8"x10"x12ft long precast concrete floor beams. The floor beams support a 4" thick precast concrete slotted gang slat floor. The barn has 4 pumpout pits. Each pumpout pit is 6'-0" x 6'-0" with 8" thick walls. Footings around the pumpout pit walls measure 18" wide by 18" inches thick. The recessed sump area is 2'-4" x 2'-4" x 10" deep. The pumpouts collect manure and allow manure transfer through a hose to be pumped for field application.

Is the requested facility used 100 percent for elimination, prevention, or reduction of water pollution? ☒ Yes ☐ No

If No, list all other uses of the facility and provide a use-percentage estimate for each of those other uses.

Original cost of the pollution control facility: 350,000Date of installation or status of installation: 9-1-2023Property Index Number (PIN): 0824400001Applicable Illinois EPA permit number(s): N/AAre supplemental diagrams or construction drawings for this pollution control facility attached to the application? ☒ Yes ☐ No

If Yes, please label the diagram with the specific pollution control facility number identified above.

IV. Discharge Point Locations and Receiving Waters

Provide a written description of the surface water drainage characteristics of the operation which may convey wastewater or polluted stormwater runoff from the facility to downstream waterways. Identify the location(s) on the property at which runoff or surface discharge leaves the property.

Building site has a gentle slope to the south east. Runoff flows into a crop field.

Identify local ditches, streams, rivers, ponds or lakes that may receive wastewater or polluted stormwater runoff from the operation. Also identify any named waterways that are immediately downstream from the local waterway.

UN-named tributary to Ellison Creek Diversion Ditch (East)
Ellison Creek Diversion Ditch flows to Mississippi River.
Mississippi River - West

V. Approvals of Application and Signature

The information on this form and attachments is submitted in accordance with the Illinois Property Tax Code, as amended, and to the best of my knowledge is true and correct.

Any person who knowingly makes a false, fictitious, or fraudulent material statement , orally or in writing, to the Illinois EPA commits a Class 4 felony. A second or subsequent offense after conviction is a Class 3 felony. (415 ILCS 5/44(h))

Shelden L. Johnson

Printed Name

Owner

Title

9-13-2023

Date

VI. Submittal of Your Application

Completing this Form: The absence of information requested in this form may result in denial of your application for tax certification. If information is omitted, Agency staff will determine when and if such information or data is essential and may contact you to obtain this information to complete its review. This application form may be completed and stored locally in electronic form for future printing. Electronic submittal or email submittal of this form is not authorized. If handwritten, the form must be legibly completed.

Attachments: Please only send attachments on 8.5" x 11" paper, do not send 11" x 17" sheets.

Please mail the completed and signed form and necessary attachments to:

Illinois Environmental Protection Agency
Division of Water Pollution Control, Mail Code #15
Attention: Permit Section
1021 North Grand Avenue East
P.O. Box 19276
Springfield, Illinois 62794-9276

Aerial Map




MAURER-STUTZ
ENGINEERS SURVEYORS

Maps Provided By:

surety
CUSTOMER ONLINE MAPPING
© AgriData, Inc 2023 www.AgrIDataInc.com

Boundary Center: 40.750686, -91.026362

24-9N-6W
Henderson County
Illinois


0ft 816ft 1631ft



9/11/2023

Application for Certification (Property Tax Treatment) Pollution Control Facility
Shelden Johnson
By: Maurer-Stutz, Inc

MANURE DIAGRAM

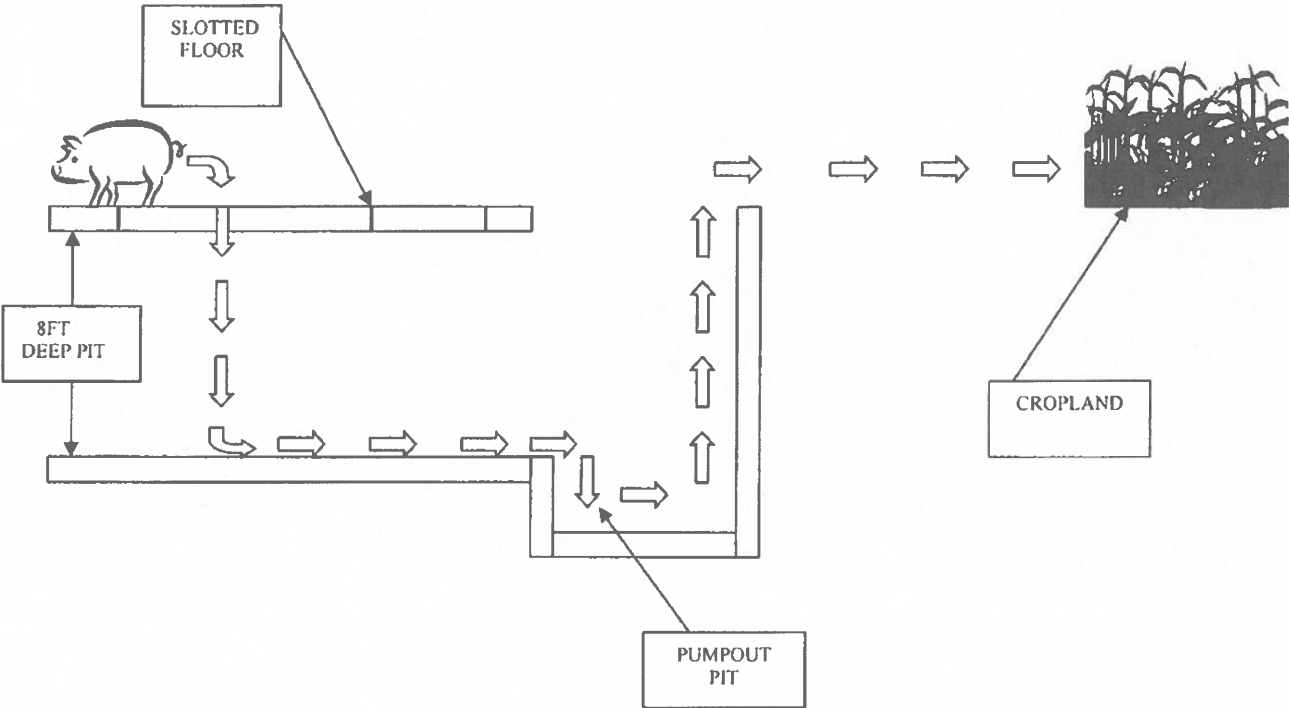

Application for Certification (Property Tax Treatment) Pollution Control Facility
Shelden Johnson
By: Maurer-Stutz, Inc

ATTACHMENT 2: Purpose of Pollution Control Facility


The primary purpose of the facilities is to provide collection and storage for the manure until it can be properly land applied to cropland at agronomic rates.




ATTACHMENT 3: Date of First Service

The pollution control facility was constructed in 2023, being placed into service in December 2023.


ATTACHMENT 4: Status of Installation

Facilities described in Attachment 1 are fully constructed and in service as of December 31, 2023.

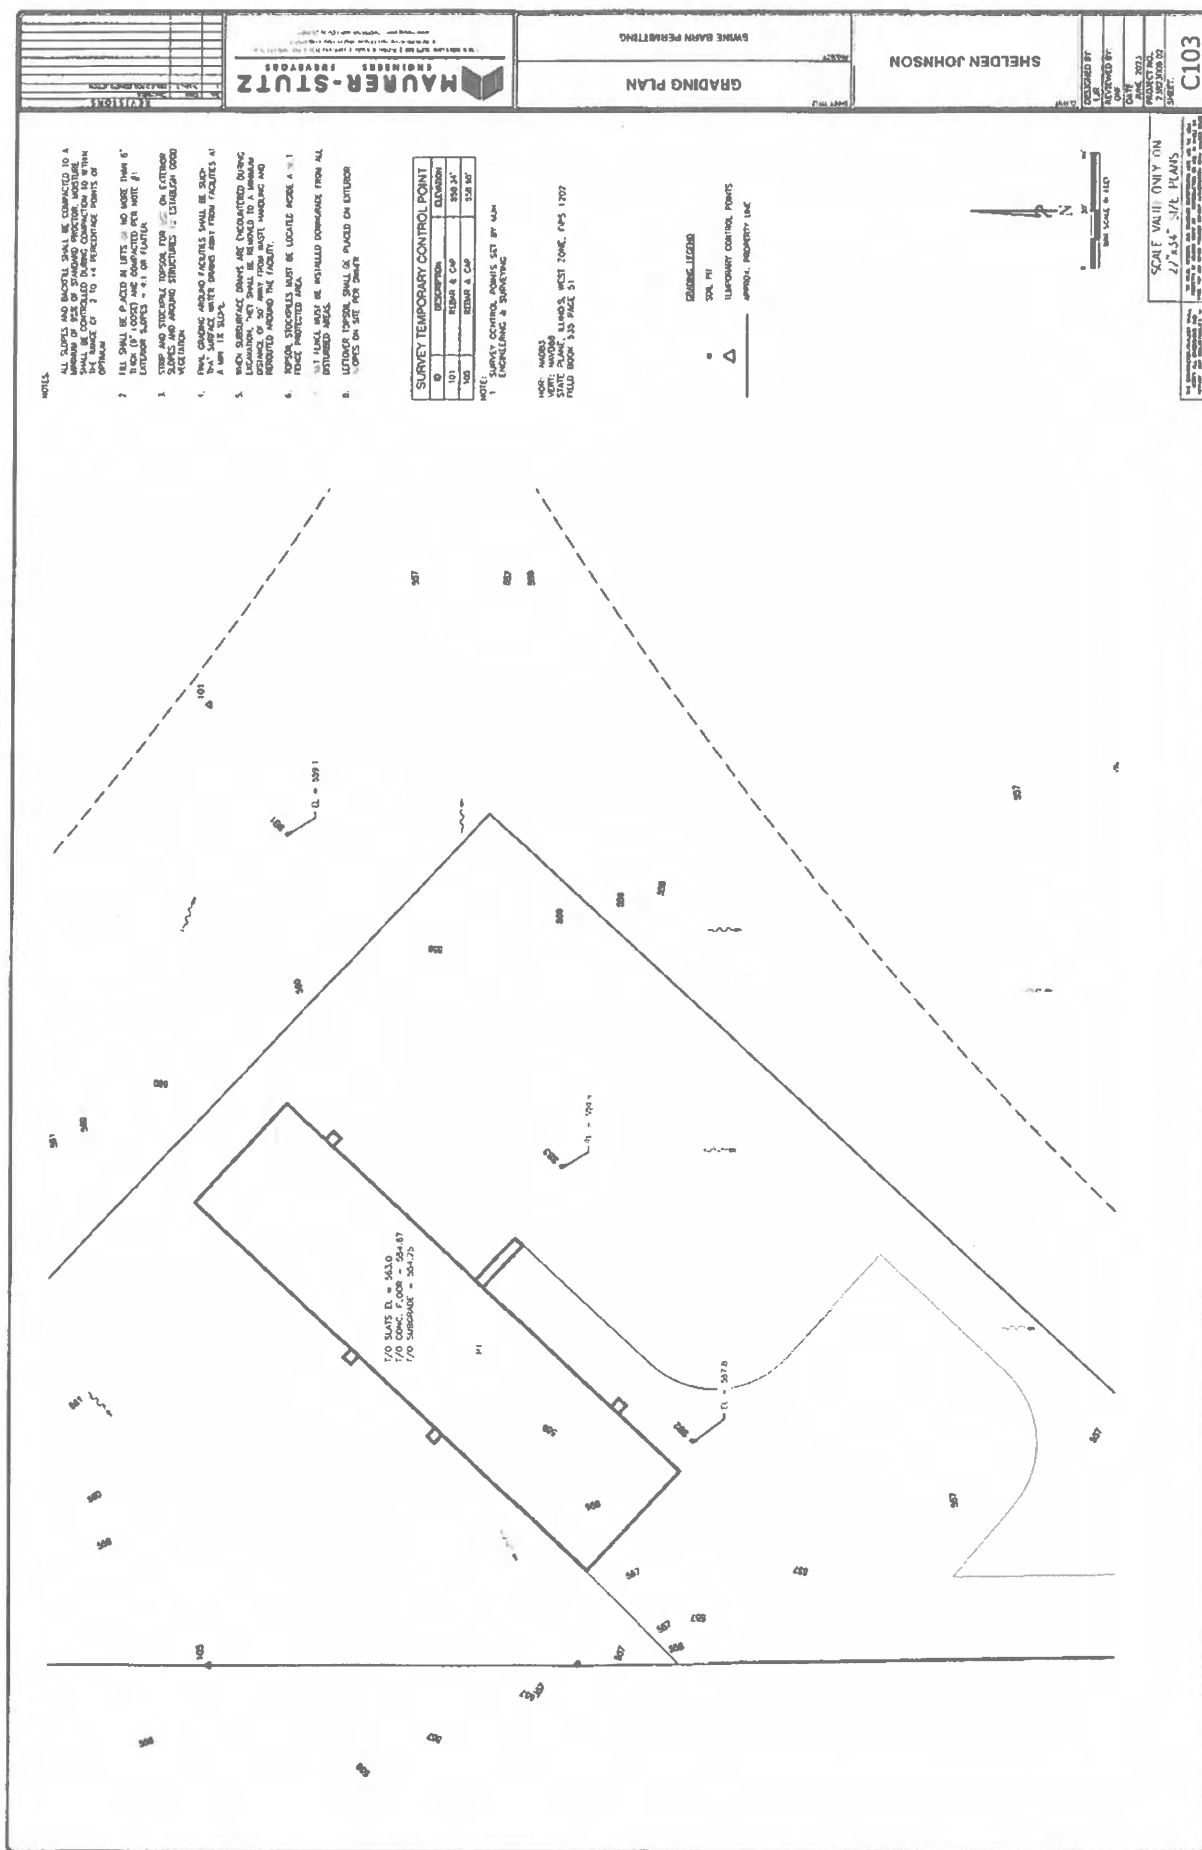


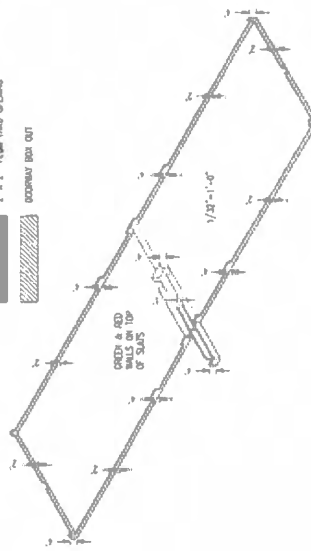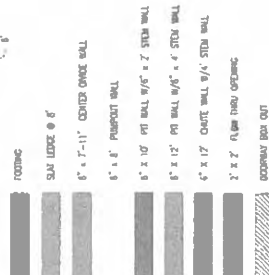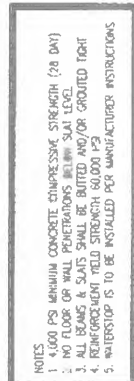



JOB NAME: Tri-Qto. WTF Tunnel Ventilation - CONCRETE A DRAWN: Sweden Jernman DATE: 4/11/2023 SITE ADDRESS: 843 Township Road 63DE CITY, STATE, ZIP: Carman, Illinois PHONE: _____ CELL: PHONE: _____	BUILDING DESCRIPTION: 71.2" x 281" WTF Tunnel 2.840 mld JOB No. _____ DATE: 4/11/2023 REVISION: 5/18/2023 SCALE: 3/32" = 1'-0" PAGE: 1 DRAWN BY: Steve Courney	INTEGRITY BUILDERS & SUPPLY INC. NEW LONDON, IA 52645 PHONE (319) 752-3001 THESE PLANS AND SPECIFICATIONS ARE THE PROPERTY OF INTEGRITY BUILDERS & SUPPLY INC. NO PART OF THIS PROJECT MAY NOT BE USED, COPIED, OR REPRODUCED WITHOUT PRIOR WRITTEN CONSENT.
--	--	---

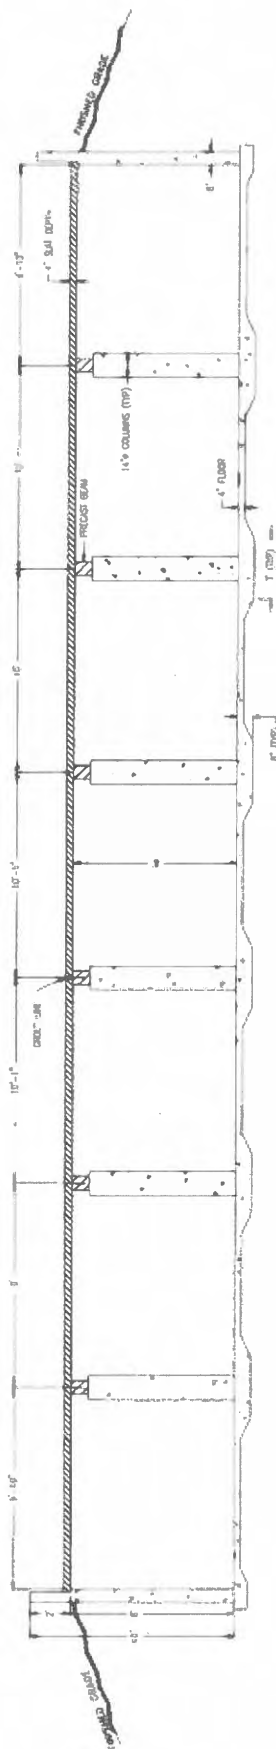

047555 562130M 0-20

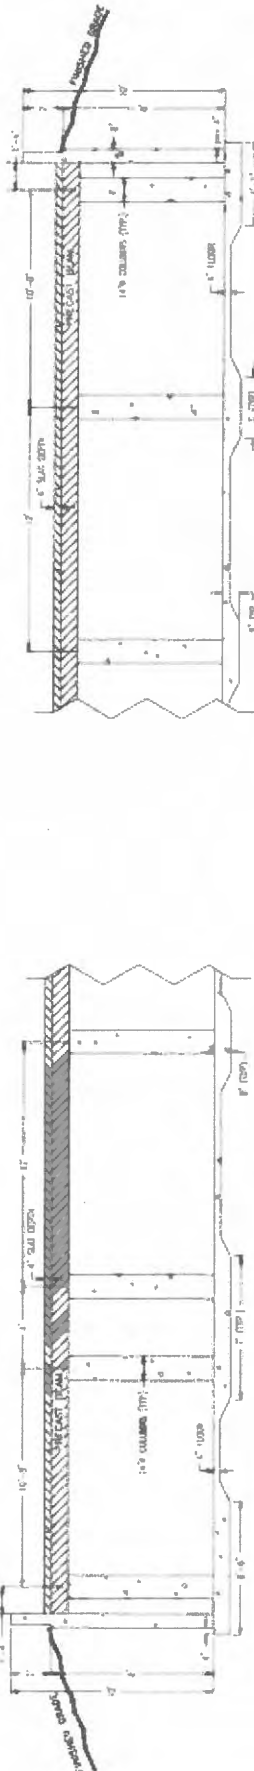

3-3 NO. 17'S SECOND

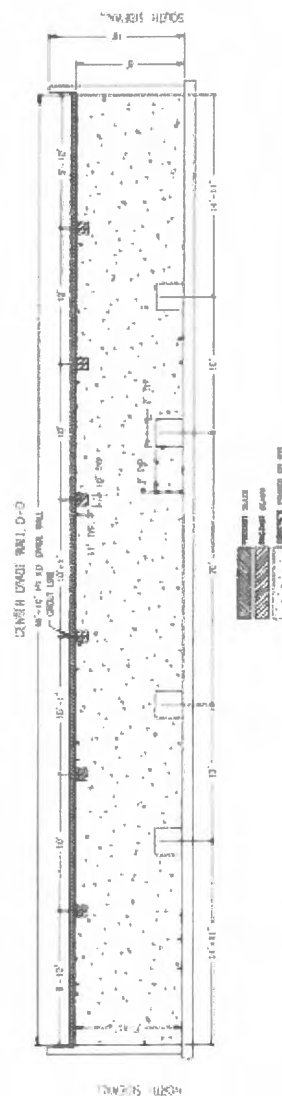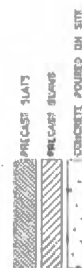

THE UNIVERSITY OF CHICAGO

1988 BIRTH. 4th Feb after 1 year 8 months - 1st child in

Case 22: November 2019

10101 ALDINE ST. 643 5666000 Room 6501

City, State, Zip Code, Office

40005 29-005

STILL MORE:

© 2006 The Authors

BUILDING DESIGN: 71'2" x 81' W/ 14'6" x 24'8" H.

DATE	4/12/2023	REVISION	2/18/2023
------	-----------	----------	-----------


2. 120004	C-1 + H/S-TH02	August 2002 to present
-----------	----------------	------------------------

MINORITY GUARDIANS OF SUPPLY INC.
814 E. ADAMS ST.
NEW LONDON, IA 52642
PHONE (319) 352-5001




THESE PLANS AND SPECIFICATIONS ARE THE PROPERTY OF INTEGRITY BUILDING & SUPPLY INC. AND NOT FOR RESALE AND MAY NOT BE USED, COPIED OR REPRODUCED WITHOUT WRITTEN CONSENT.


LOAD-OUT DETAIL (END VIEW)

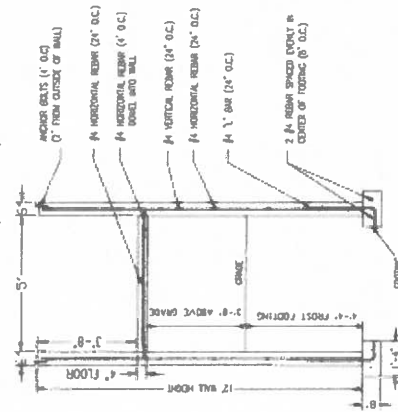


COLUMN AND FOOTING DETAIL

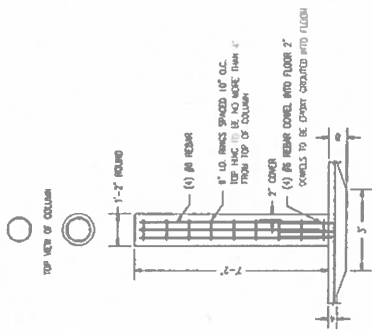


SIDE WALL DETAIL

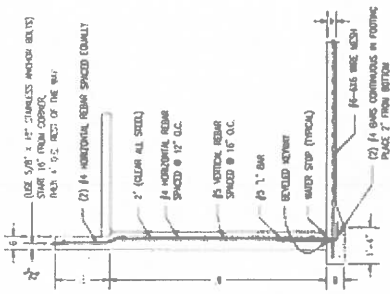


END WALL DETAIL

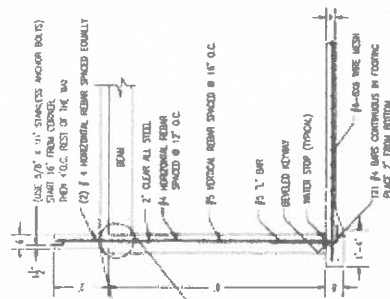


SIDE WALL DETAIL

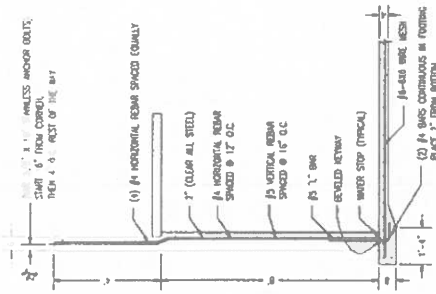

END WALL DETAIL

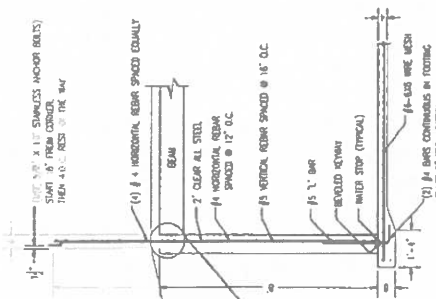

DIVIDE WALL DETAIL

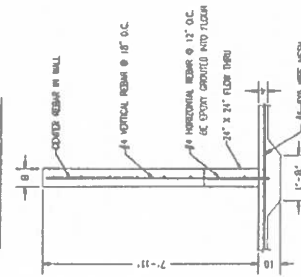

JOB NAME: Tri-Oak WFT Tunnel Ventilation - CONCRETE C

OWNER: Shelden Johnson

SITE ADDRESS: 843 Township Road 650E

CITY, STATE, ZIP: Corns, Minn.

HOME PHONE:

CELL PHONE:

BUILDING DESCRIPTION: 772' x 281' WFT Tunnel 2400 hd

DATE: 4/11/2023 [REVISION: 3/22/2023]

DRAWN BY: Steve Gentry

SCALE: 1/2" = 1'-0" PAGE: 3

INTEGRITY BUILDERS & SUPPLY, INC.

8100 QUINCY ST.

NEW LONDON, IA 52643

PHONE (319) 752-8001

THESE PLANS AND SPECIFICATIONS ARE THE


PROPERTY OF INTEGRITY BUILDERS & SUPPLY

INC., ARE ONLY FOR THIS PROJECT AND MAY


BE REPRODUCED OR COPIED WITHOUT

PRIOR WRITTEN CONSENT


END WALL JOINT SIDE VIEW

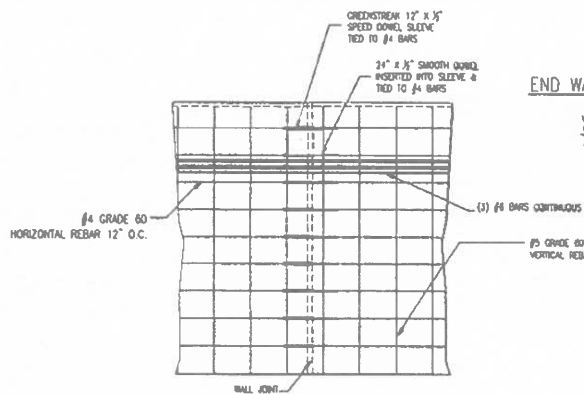


END WALL JOINT TOP VIEW

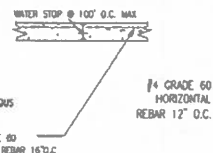


SIDE WALL JOINT SIDE VIEW

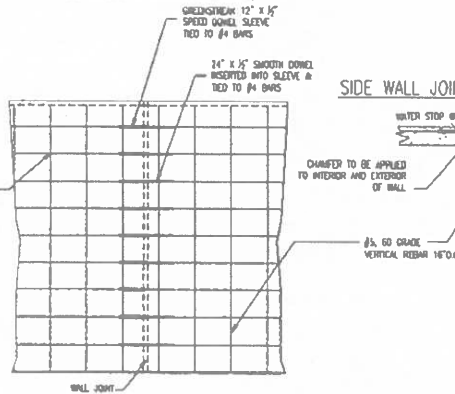


SIDE WALL JOINT TOP VIEW

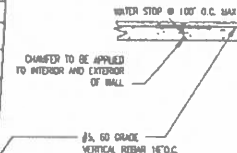


FLOOR CONTROL JOINT

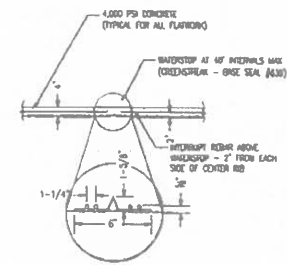


PUMP-OUT TIE-IN

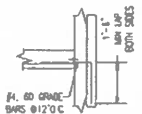


CORNER TIE-IN

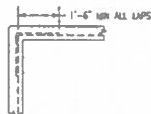


FOUNDATION DRAIN DETAIL

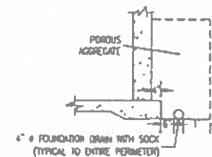


PUMP-OUT DETAIL - SIDE VIEW

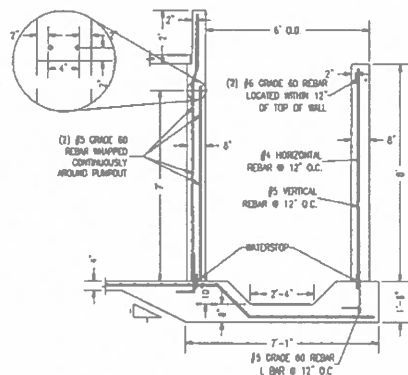

PUMP-OUT DETAIL (TOP VIEW)

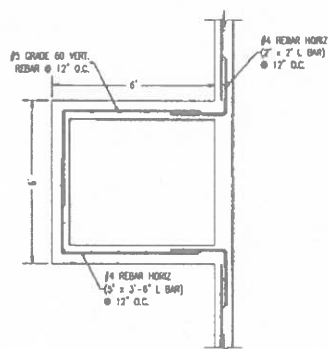

PUMP OUT OPENING

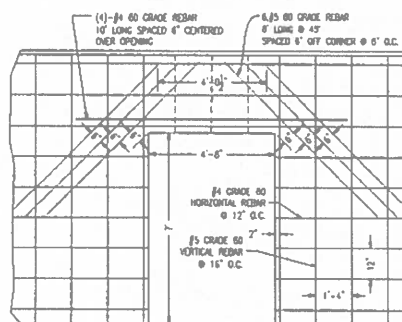

JOB NAME: Tri-Dash WFF Tunnel Ventilation - CONCRETE D	
OWNER: Shelden Johnson	
SITE ADDRESS: 643 Township Road 630E	
CITY, STATE, ZIP: Carman, Illinois	
HOME PHONE:	
CELL PHONE:	
BUILDING DESCRIPTION: 75'2" x 281' WFF Tunnel 2480 hd	
JOB No.	DATE: 4/11/2023 REVISION:
DRAWN BY: Steve Gaurley	SCALE: 1/2" = 1' 0" PAGE: 4
INTEGRITY BUILDERS & SUPPLY INC. 814 E. ADAM'S ST. NEW LONDON, IA 52643 PHONE (319) 752-9001	
THESE PLANS AND SPECIFICATIONS ARE THE PROPERTY OF INTEGRITY BUILDERS & SUPPLY INC. ARE ONLY FOR THIS PROJECT AND MAY NOT BE USED, COPIED OR DUPLICATED WITHOUT PRIOR WRITTEN CONSENT.	



Heapsville

LEGEND

ISGS PLSS

Sections

☐

Townships

☐

Counties

☐

ISGS PLSS Search

Search for an address or locate on map

855 County Highway 7, Carman, IL 61425, USA

Show results within 0 Miles

0

IL PLSS Search

Approximate Distance: 0 mi

IL PLSS

County	Twp.	Rng.	Sec.	Mer.
Henderson	9N	6W	24	4
Quadrangle	Burlington			

Electronic Filing: Received, Clerk's Office 09/03/2026 **PCB 2027-011**

STATE OF ILLINOIS

)

)

COUNTY OF SANGAMON

)

)

CERTIFICATE OF SERVICE

I, the undersigned attorney at law, hereby certify that I have served on the date of September 3, 2026, the attached **NOTICE, APPEARANCE** and **RECOMMENDATION OF THE ILLINOIS ENVIRONMENTAL PROTECTION AGENCY**, upon the following persons by causing to be mailed a true copy thereof in an envelope duly addressed, bearing proper first class postage, and deposited in the United States mail at Springfield, Illinois:

Shelden Johnson
643 Twp. Rd. 650 East
Carman, Illinois 61425

Copies also provided electronically as follows:

Illinois Department of Revenue
via email at REV.PropTaxApp@illinois.gov
101 West Jefferson
P.O. Box 19033
Springfield, Illinois 62794

[Electronic Filing]

Clerk
Illinois Pollution Control Board
60 E. Van Buren St., Ste. 630
Chicago, Illinois 60605

ILLINOIS ENVIRONMENTAL PROTECTION AGENCY

/s/ Grace McCarten
Assistant Counsel
Division of Legal Counsel
2520 W Iles Ave.
P.O. Box 19276
Springfield, Illinois 62794-9276
(217) 782-5544
(217) 782-9143 (TDD)