
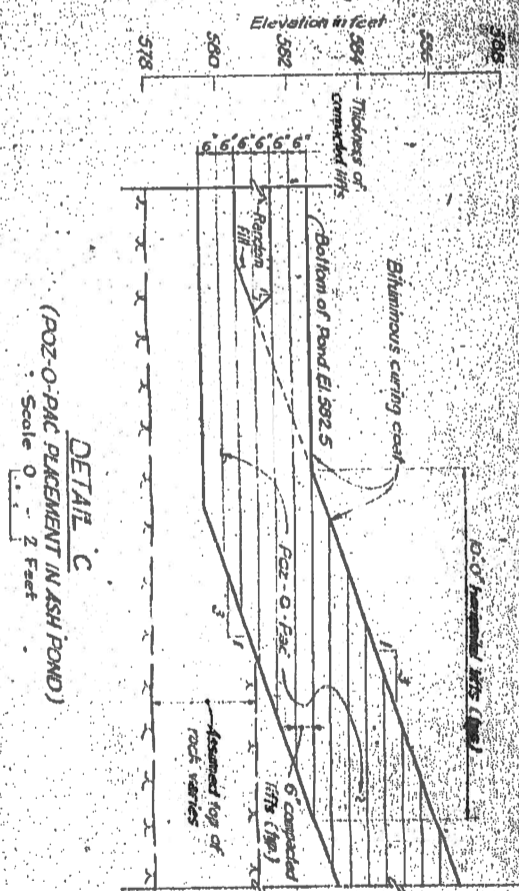
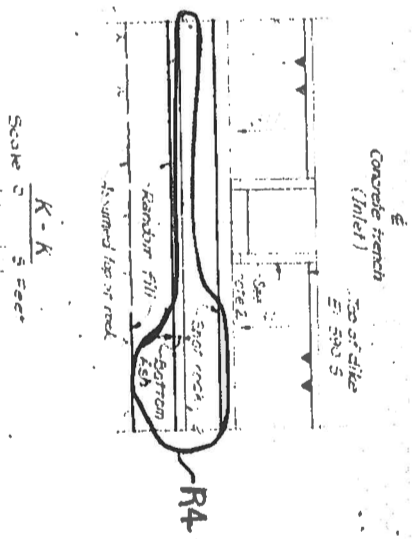
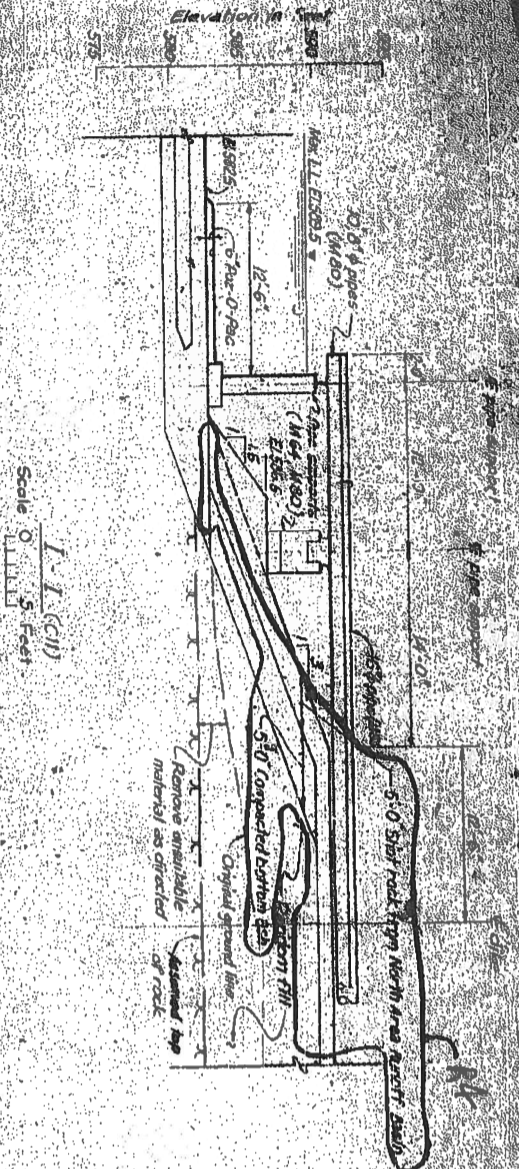


| | | |
|--------|-------|----------|
| DESIGN | DATE | REVIEWED |
| W/J | 11/17 | W/L |
| CHKD | 11/17 | MECH. |
| DATE | 11/17 | ELECT. |
| NOOK | 11/17 | |




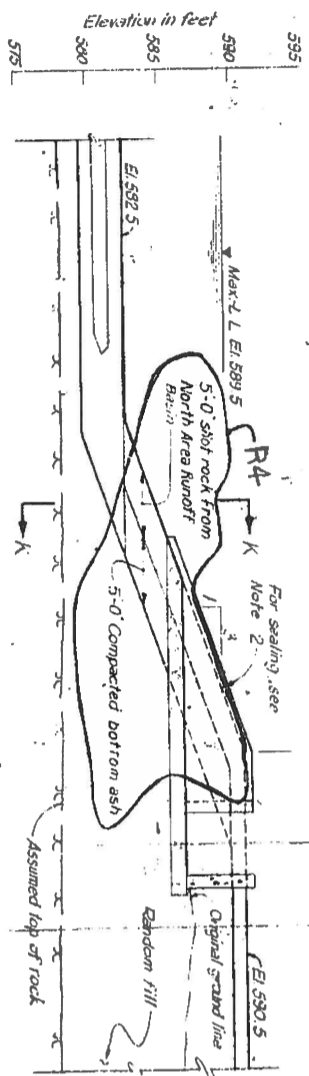


- NOTES:
1. Work this drawing with C1 thru C6, etc.
 2. Apply joint sealant as directed by the manufacturer, on concrete/Pos-O-Pac.

COMMONWEALTH EDISON COMPANY
CHICAGO, ILLINOIS
WILL COUNTY STATION

ASH POND SECTIONS & DETAILS

13-1

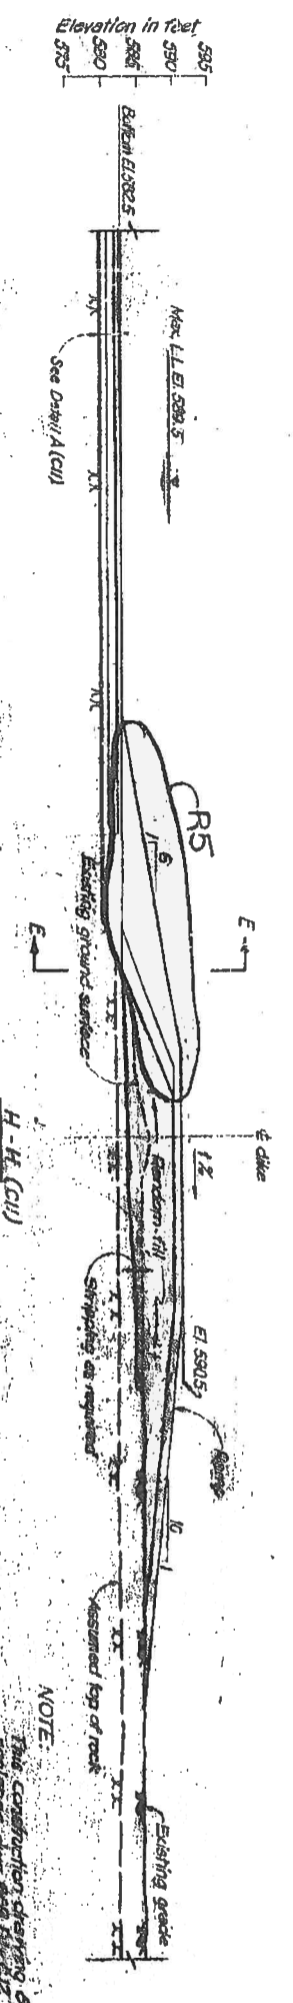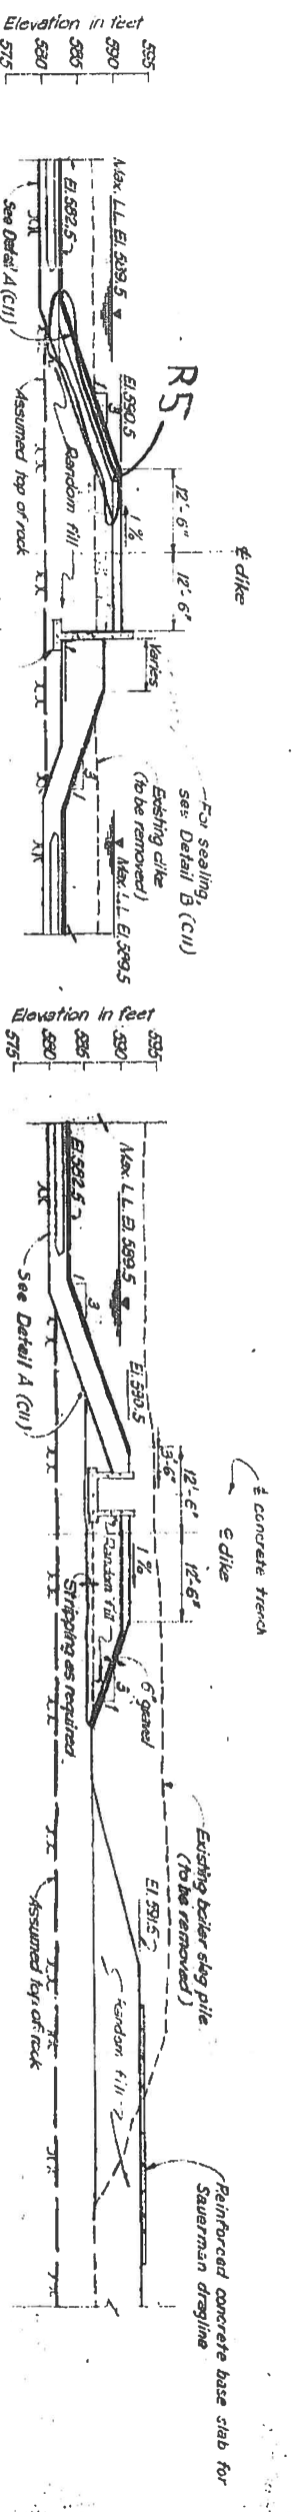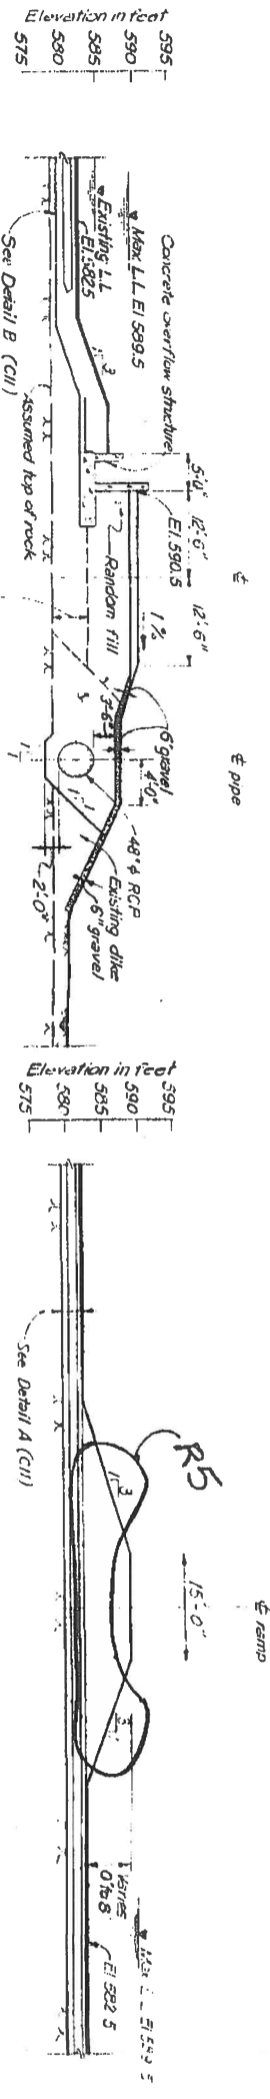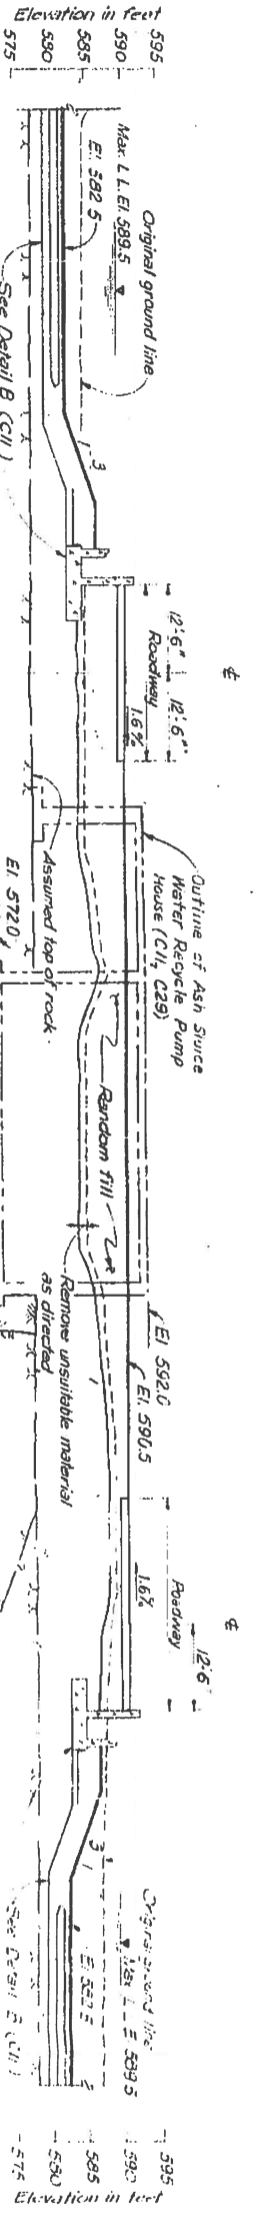




NOTE:
The construction of existing concrete dike


Scale 0" = 20 Feet
COMMONWEALTH EDISON COMPANY
CHICAGO, ILLINOIS
WILL COUNTY STATION, WASTEWATER TREATMENT PLANT

ASH POND SECTIONS

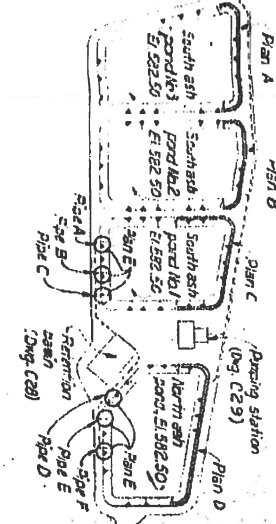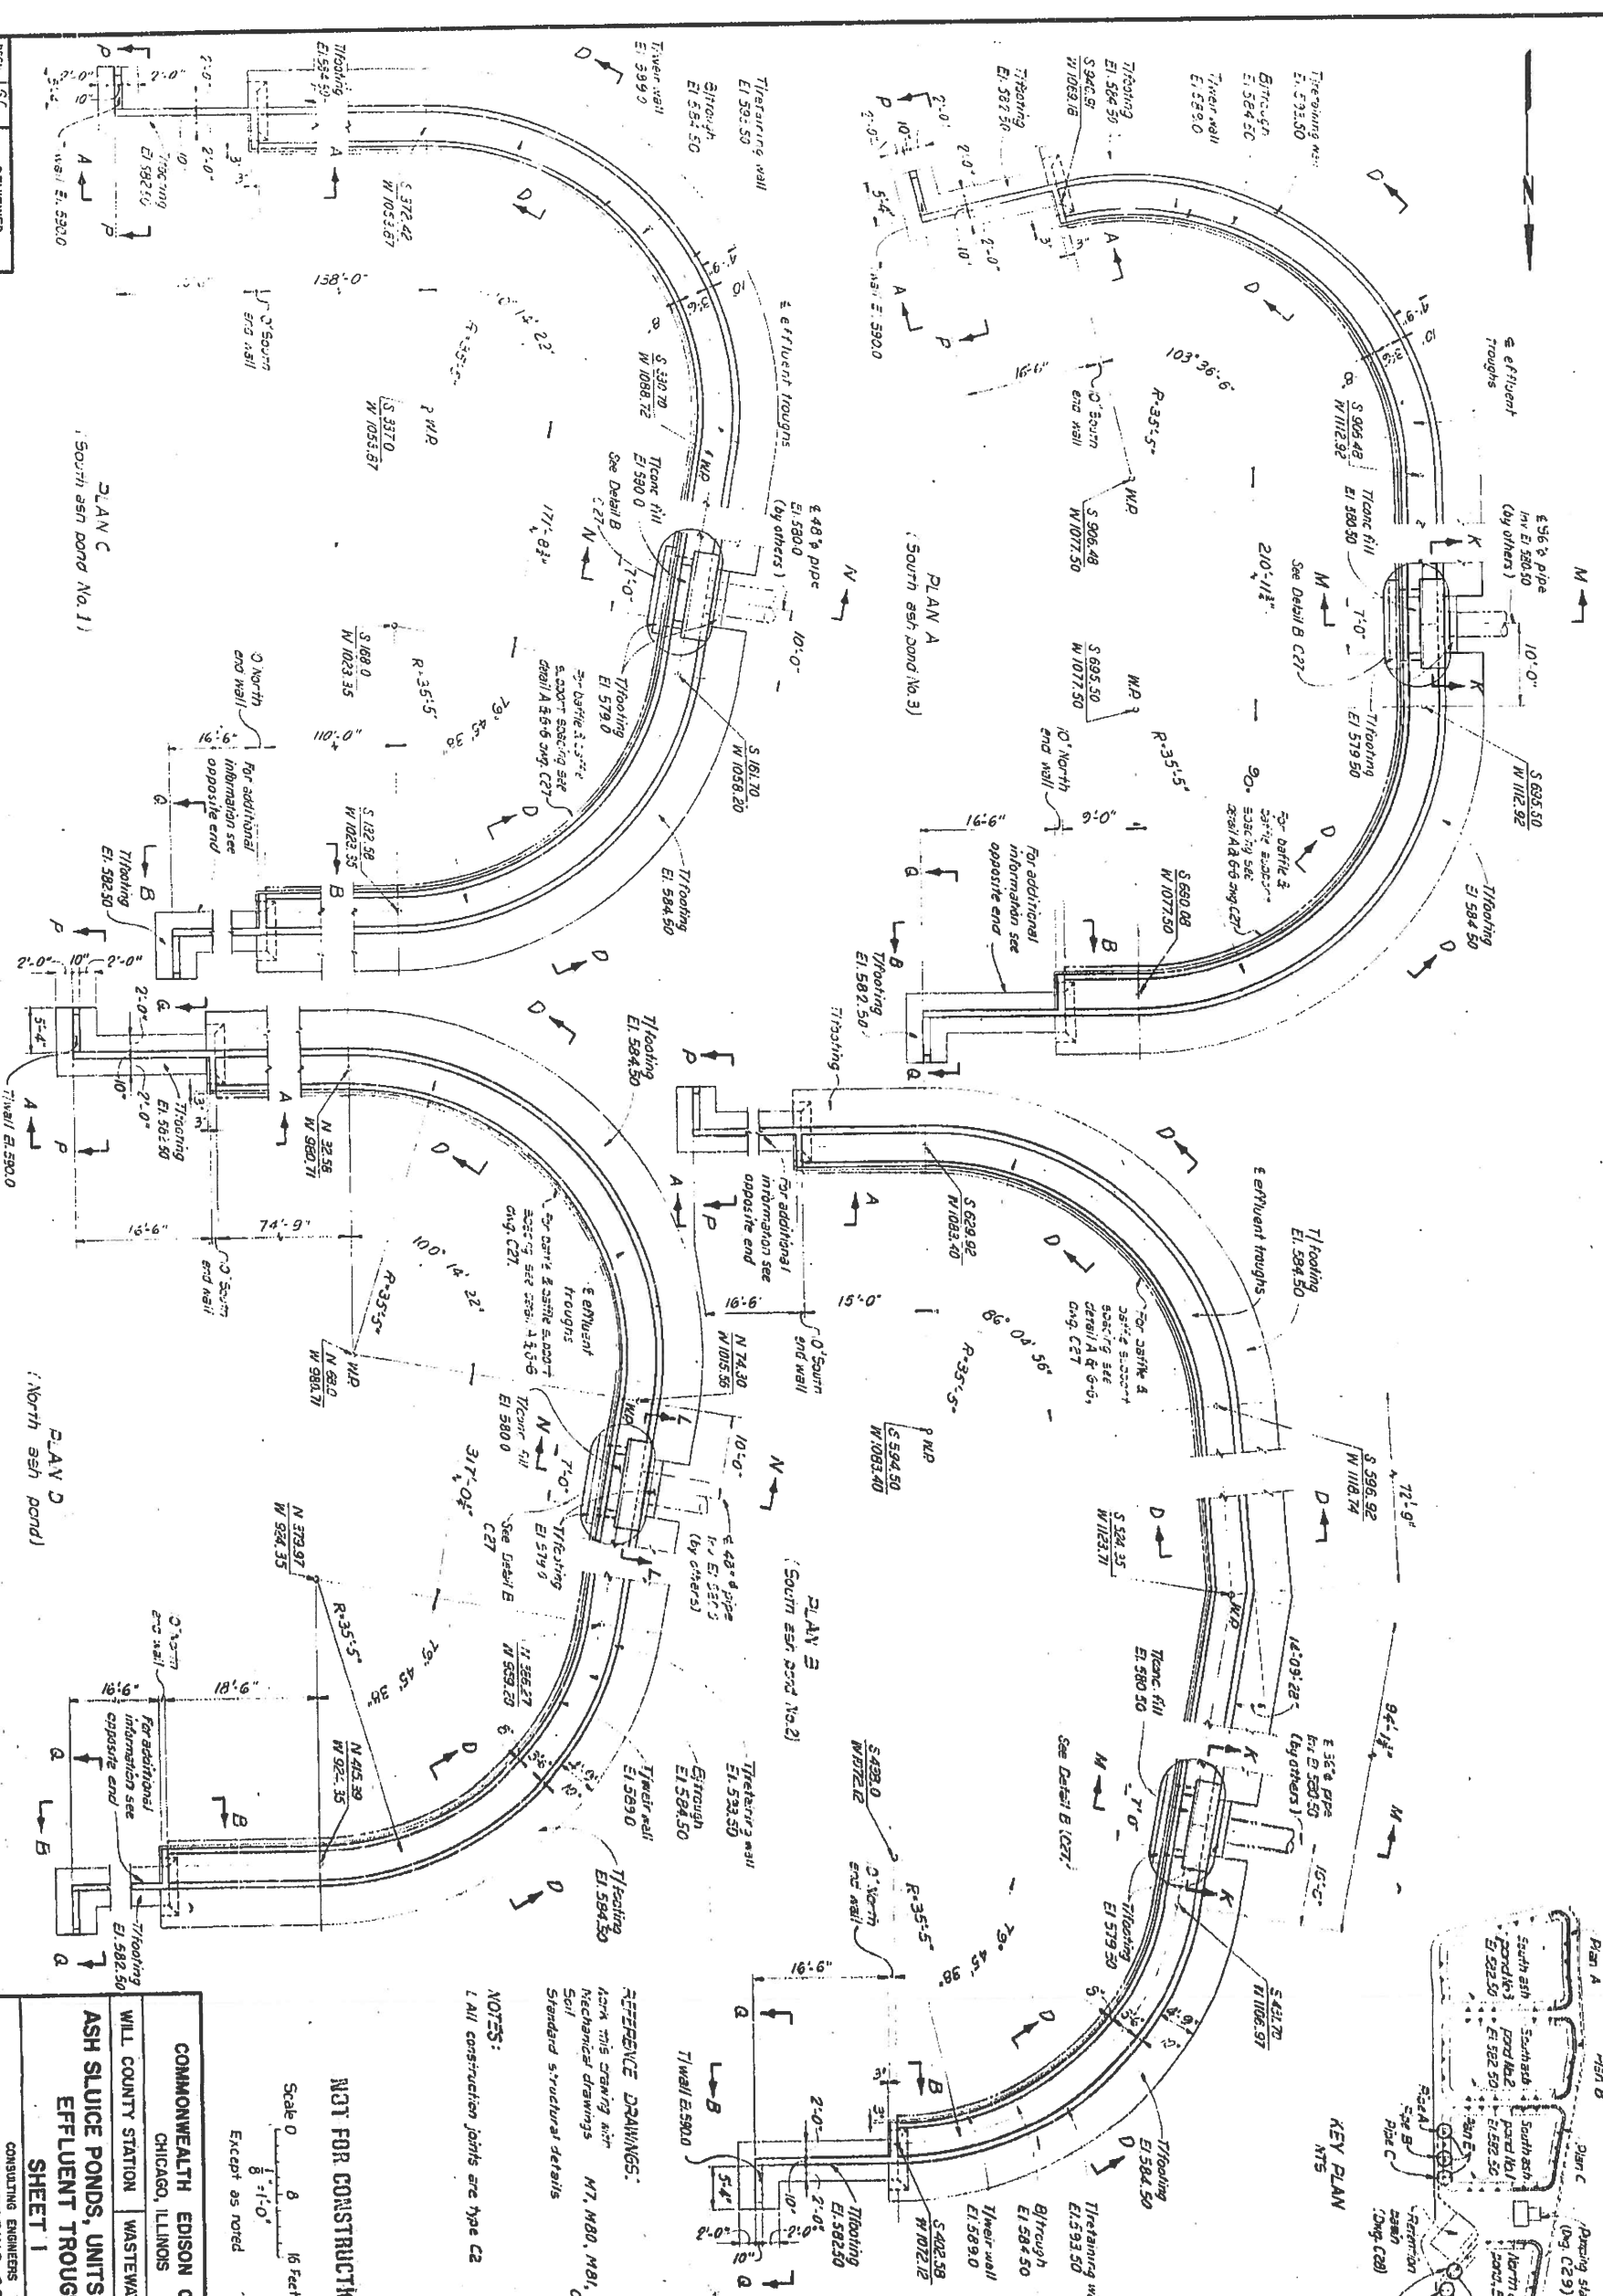

REFERENCE DRAWINGS:
 C27
 A&M THIS DRAWING WITH
 MECHANICAL DRAWINGS
 SOIL
 STANDARD STRUCTURAL DETAILS
 C63

NOTES:
 1. All construction joints are type C2




NOT FOR CONSTRUCTION
 Scale 0 8 16 Feet
 Except as noted

COMMONWEALTH EDISON COMPANY
 CHICAGO, ILLINOIS
 WILL COUNTY STATION WASTEWATER TREATMENT
 ASH SLUICE PONDS, UNITS 1, 2, 3 & 4
 EFFLUENT TROUGHS
 SHEET 1

HARZA ENGINEERING COMPANY
 CHICAGO, ILLINOIS
 APPROVED DATE NOV. 1977
 DRAWING NO. 8699D1-C26
 JAN. 13, 1978

| | | |
|----------|-----|----------|
| DESIGNER | GC | REVIEWED |
| CHECKED | JBA | C. WIL |
| DRAWN | GAA | MECH. |
| CHECKED | FJW | ELECT. |
| SHEET | | |

| | | | | | | | |
|-----|----------|----------|------|--------------------|----|-------|-------|
| RD | 02/27/84 | REVISION | DATE | NATURE OF REVISION | BY | CHKD. | APPD. |
| NO. | | | | | | | |

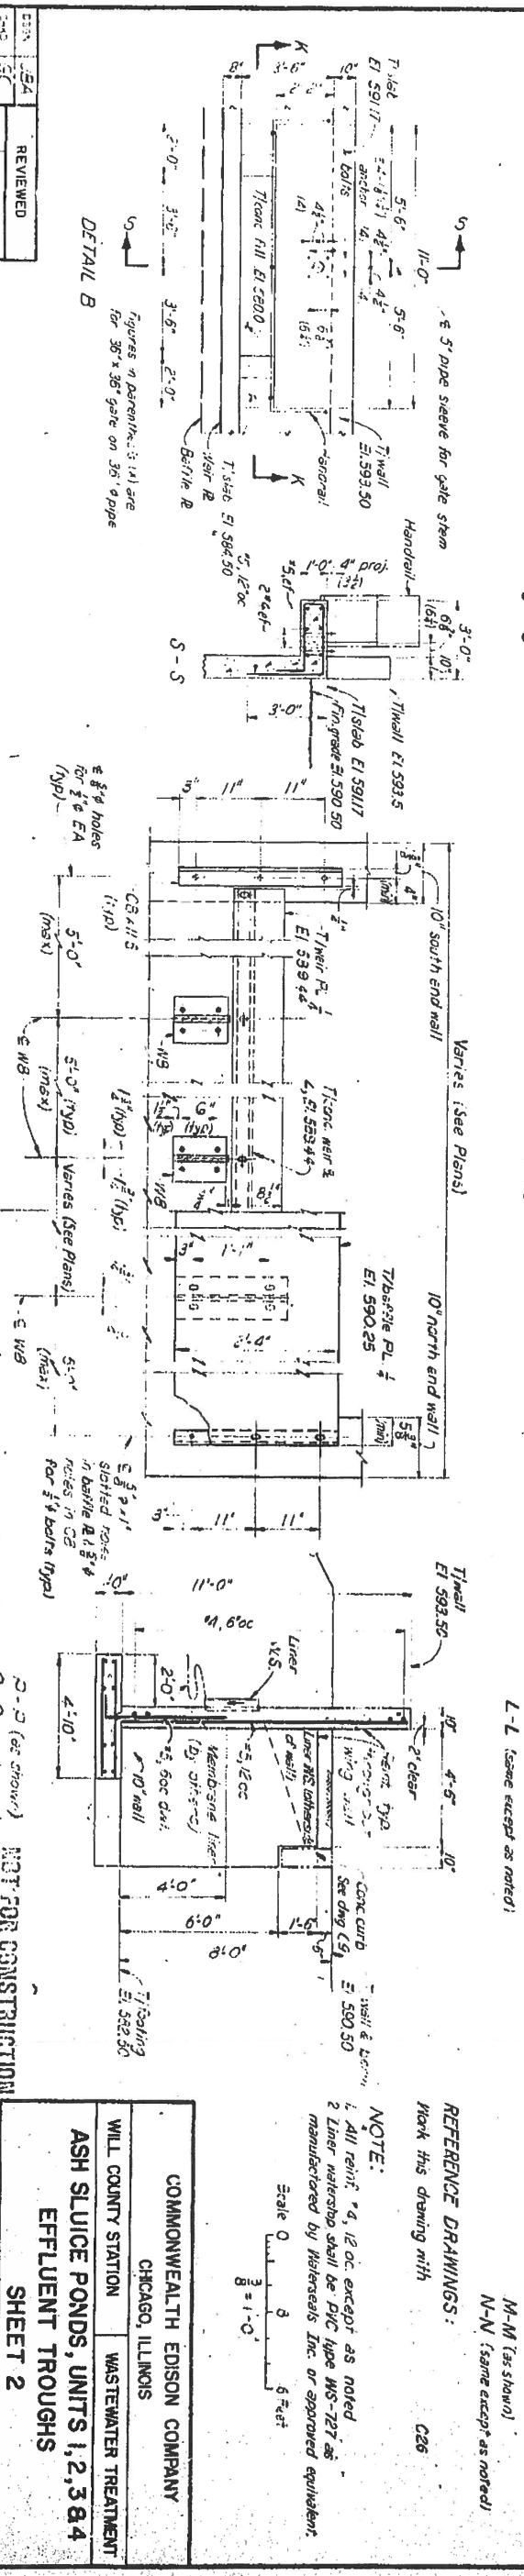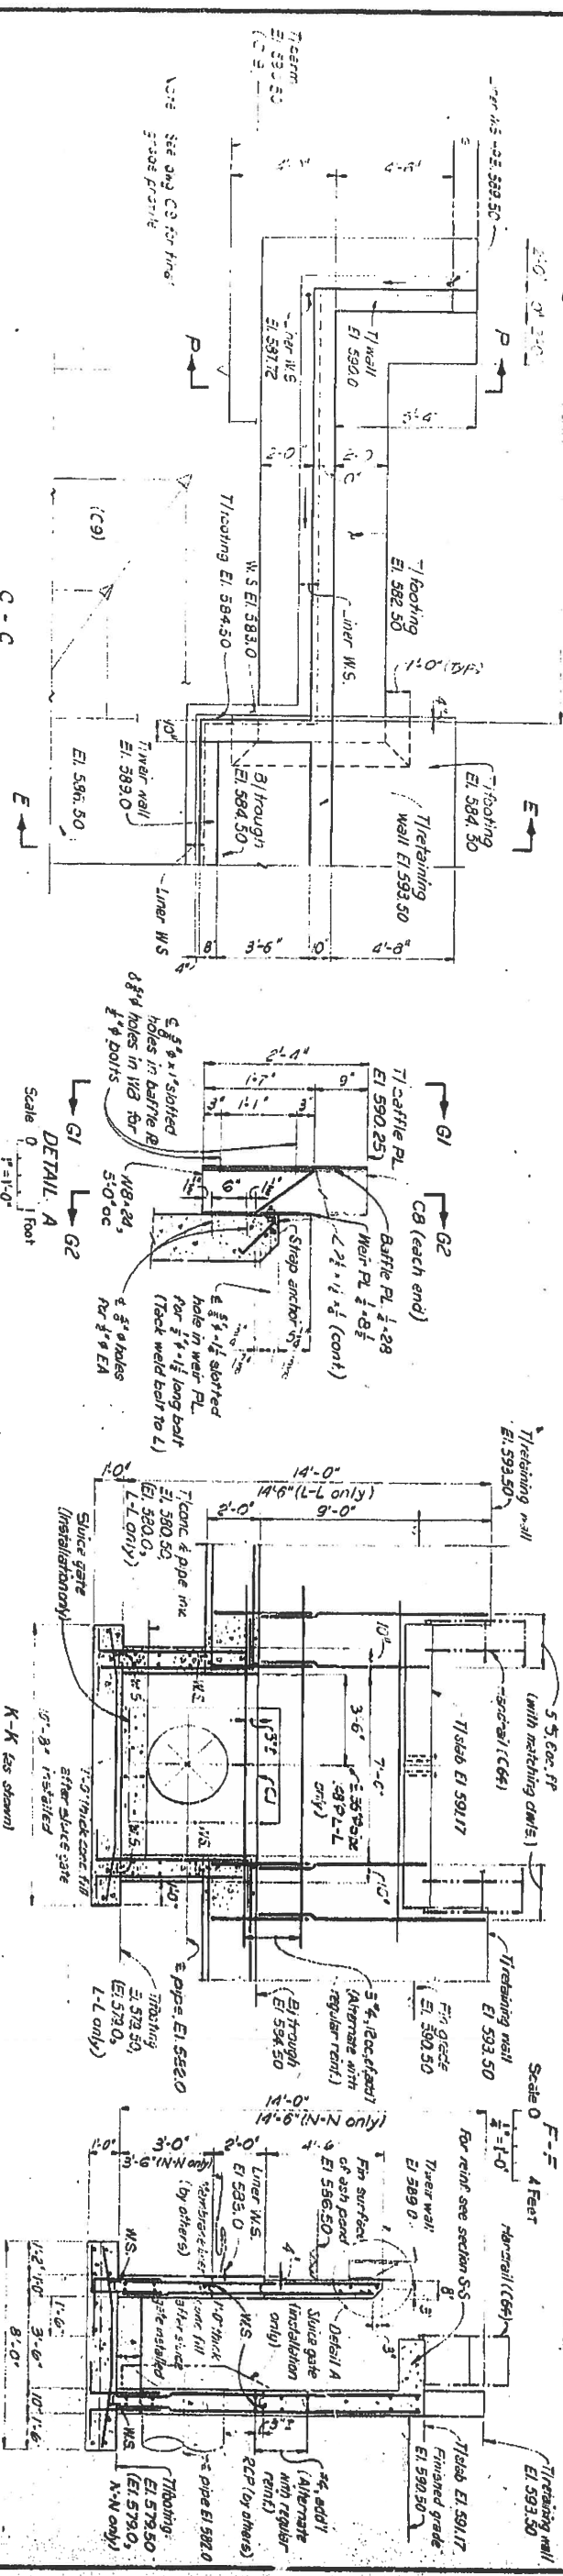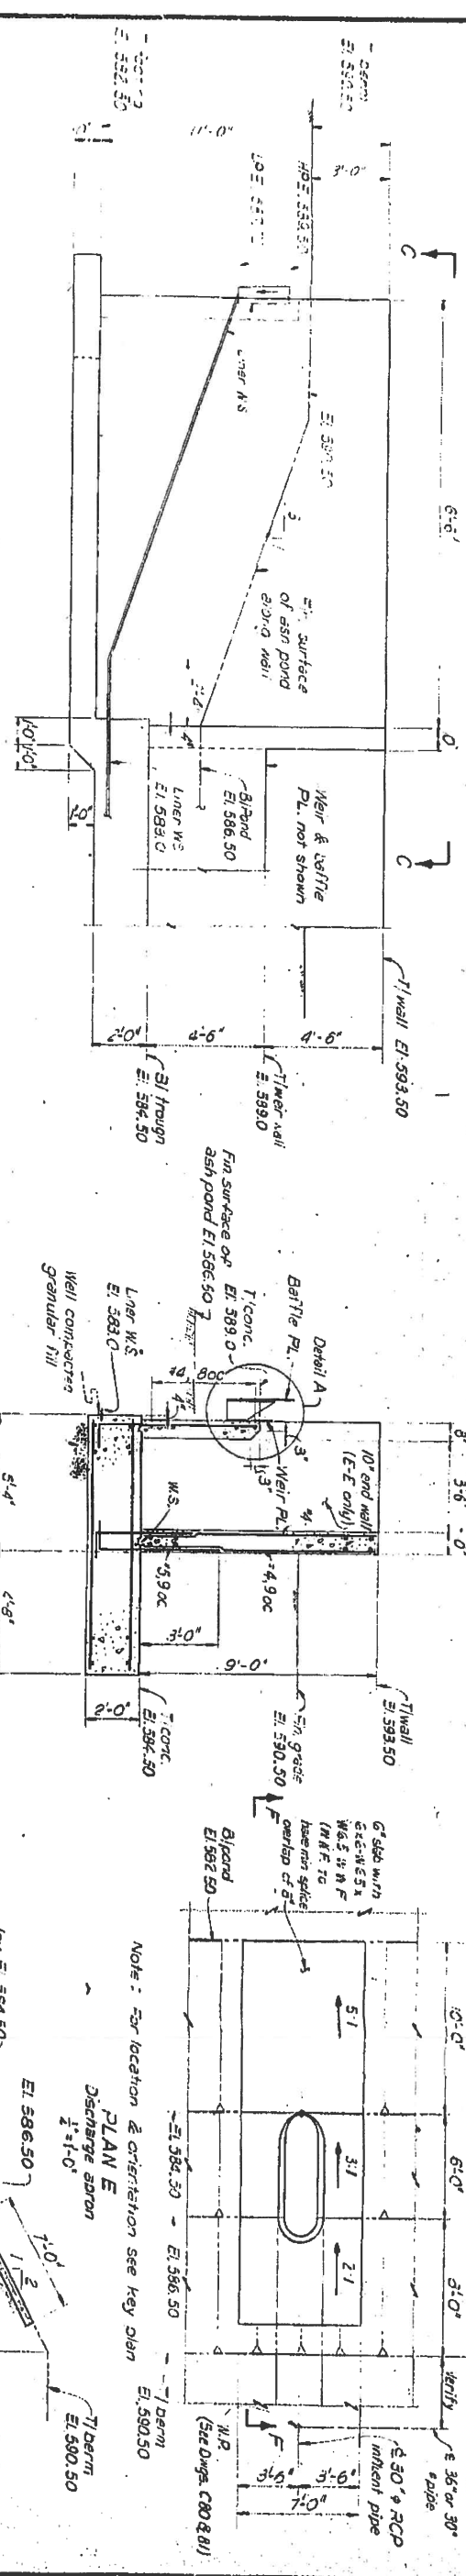

| | | | |
|---------|-------------------------------------|----------|-------------------------------------|
| DESIGN | SC | REVIEWED | |
| CHECK | SC | | |
| DATE | 12/27/77 | DATE | 12/27/77 |
| PROJECT | ASH SUEUCE PONDS, UNITS 1, 2, 3 & 4 | PROJECT | ASH SUEUCE PONDS, UNITS 1, 2, 3 & 4 |
| DATE | NOV 1977 | DATE | NOV 1977 |
| BY | CHD | BY | CHD |
| APP'D | | APP'D | |

COMMONWEALTH EDISON COMPANY
CHICAGO, ILLINOIS
WILL COUNTY STATION
WASTEWATER TREATMENT
ASH SUEUCE PONDS, UNITS 1, 2, 3 & 4
EFFLUENT TROUGHS
SHEET 2
HARZA ENGINEERING COMPANY
CONSULTING ENGINEERS
CHICAGO, ILLINOIS
DATE: NOV 1977
DRAWING NO.: 86901-C27